




OCCUPER LES TOITS

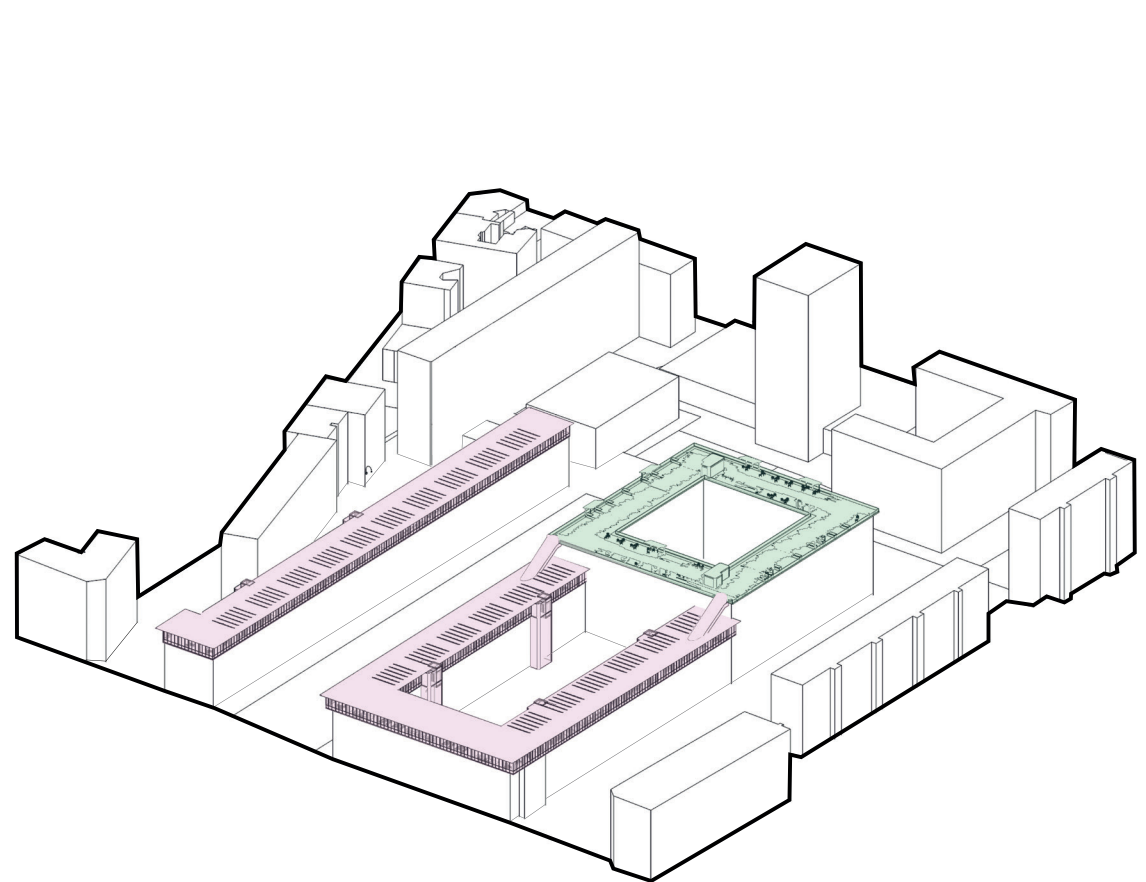

AXONOMETRIE

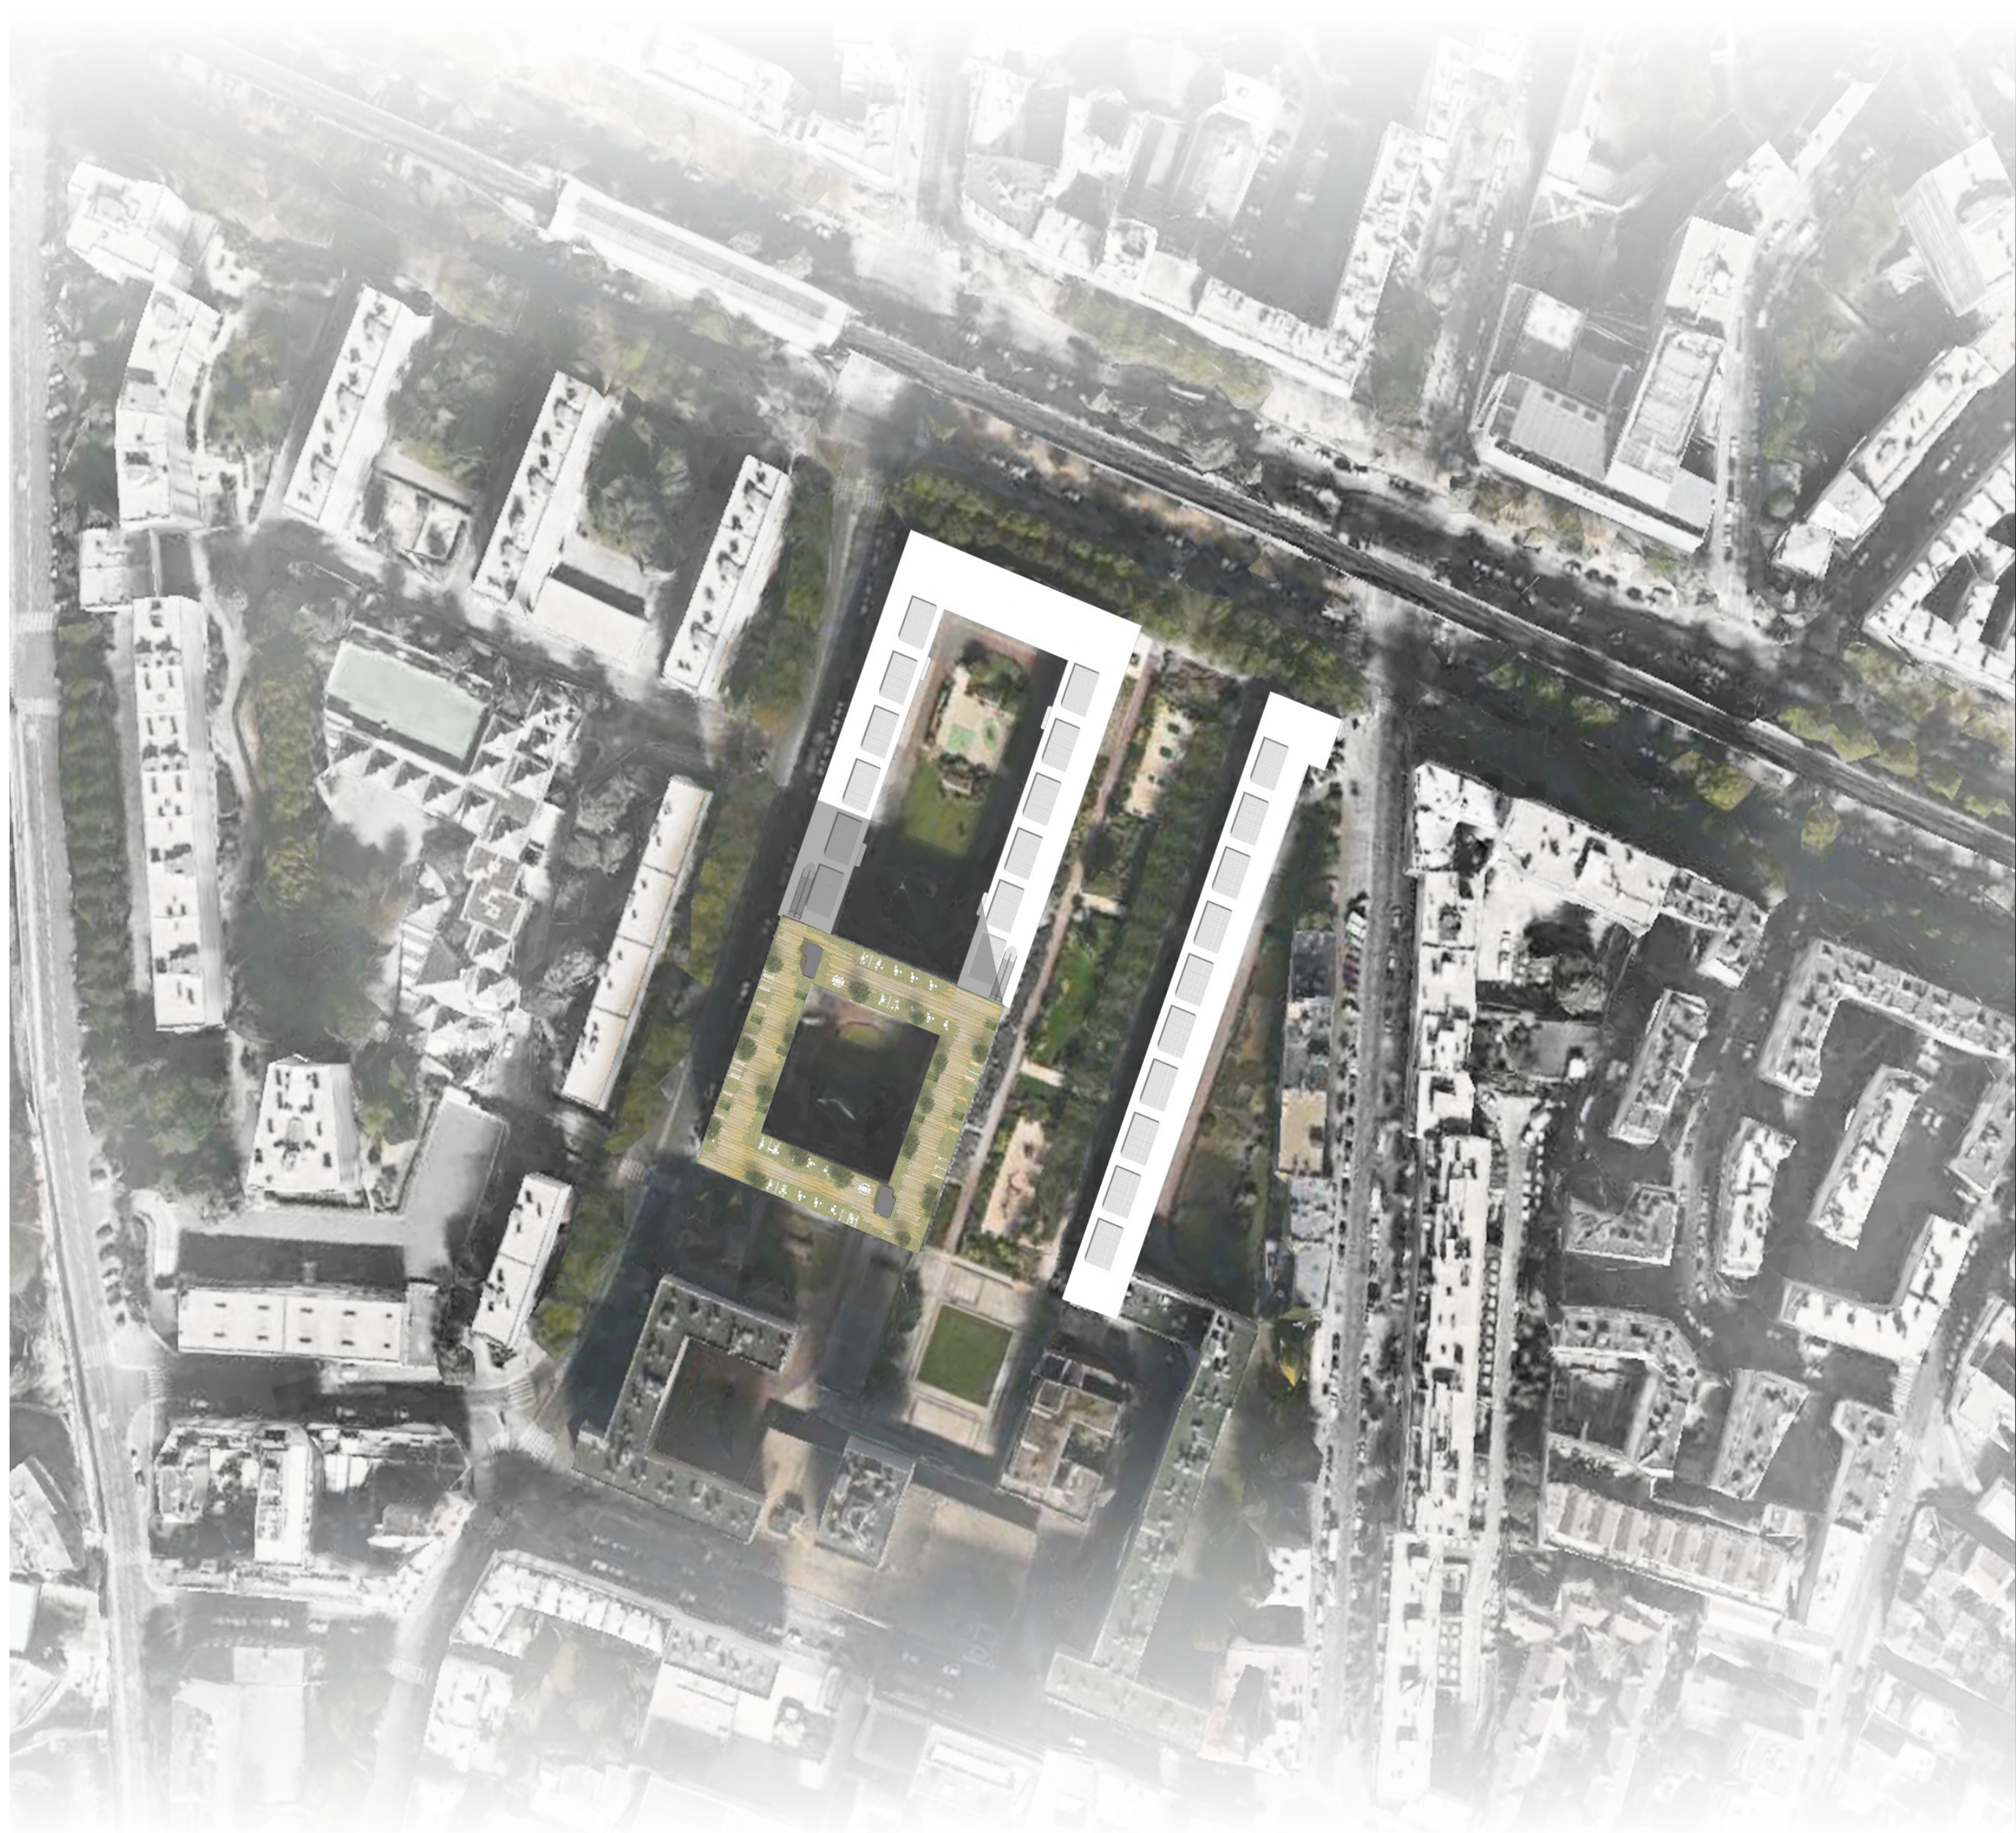


SCHEMA ZONES

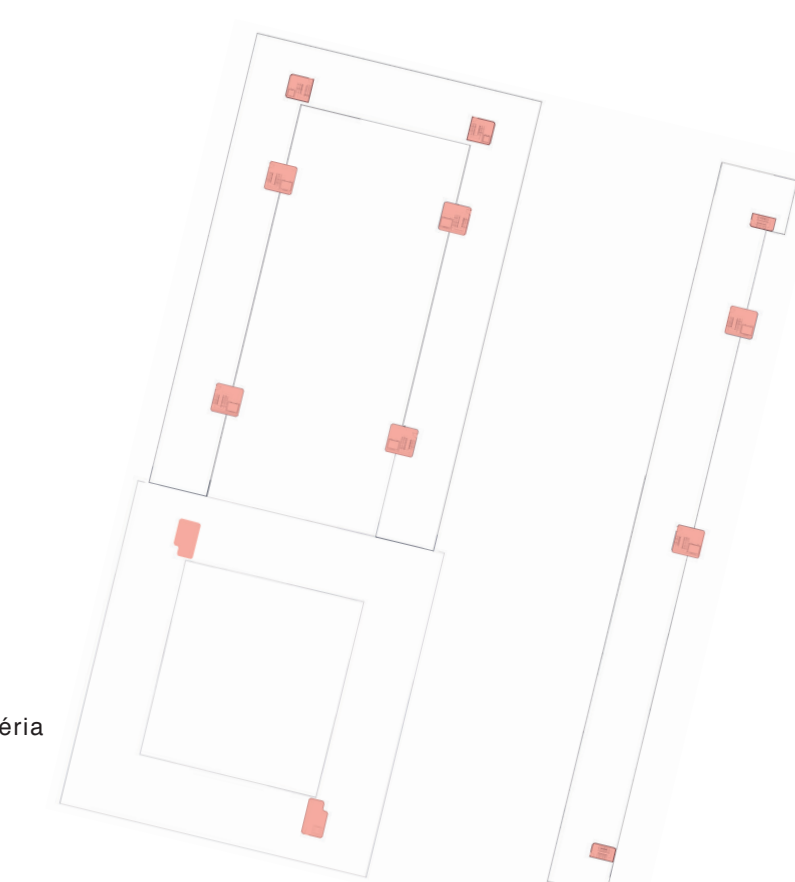


SCHEMA CIRCULATIONS VERTICALES


- Espaces co-working
- Salles de repos/ Cat n ria
- Archives
- Salles ferm es
- Espace vert

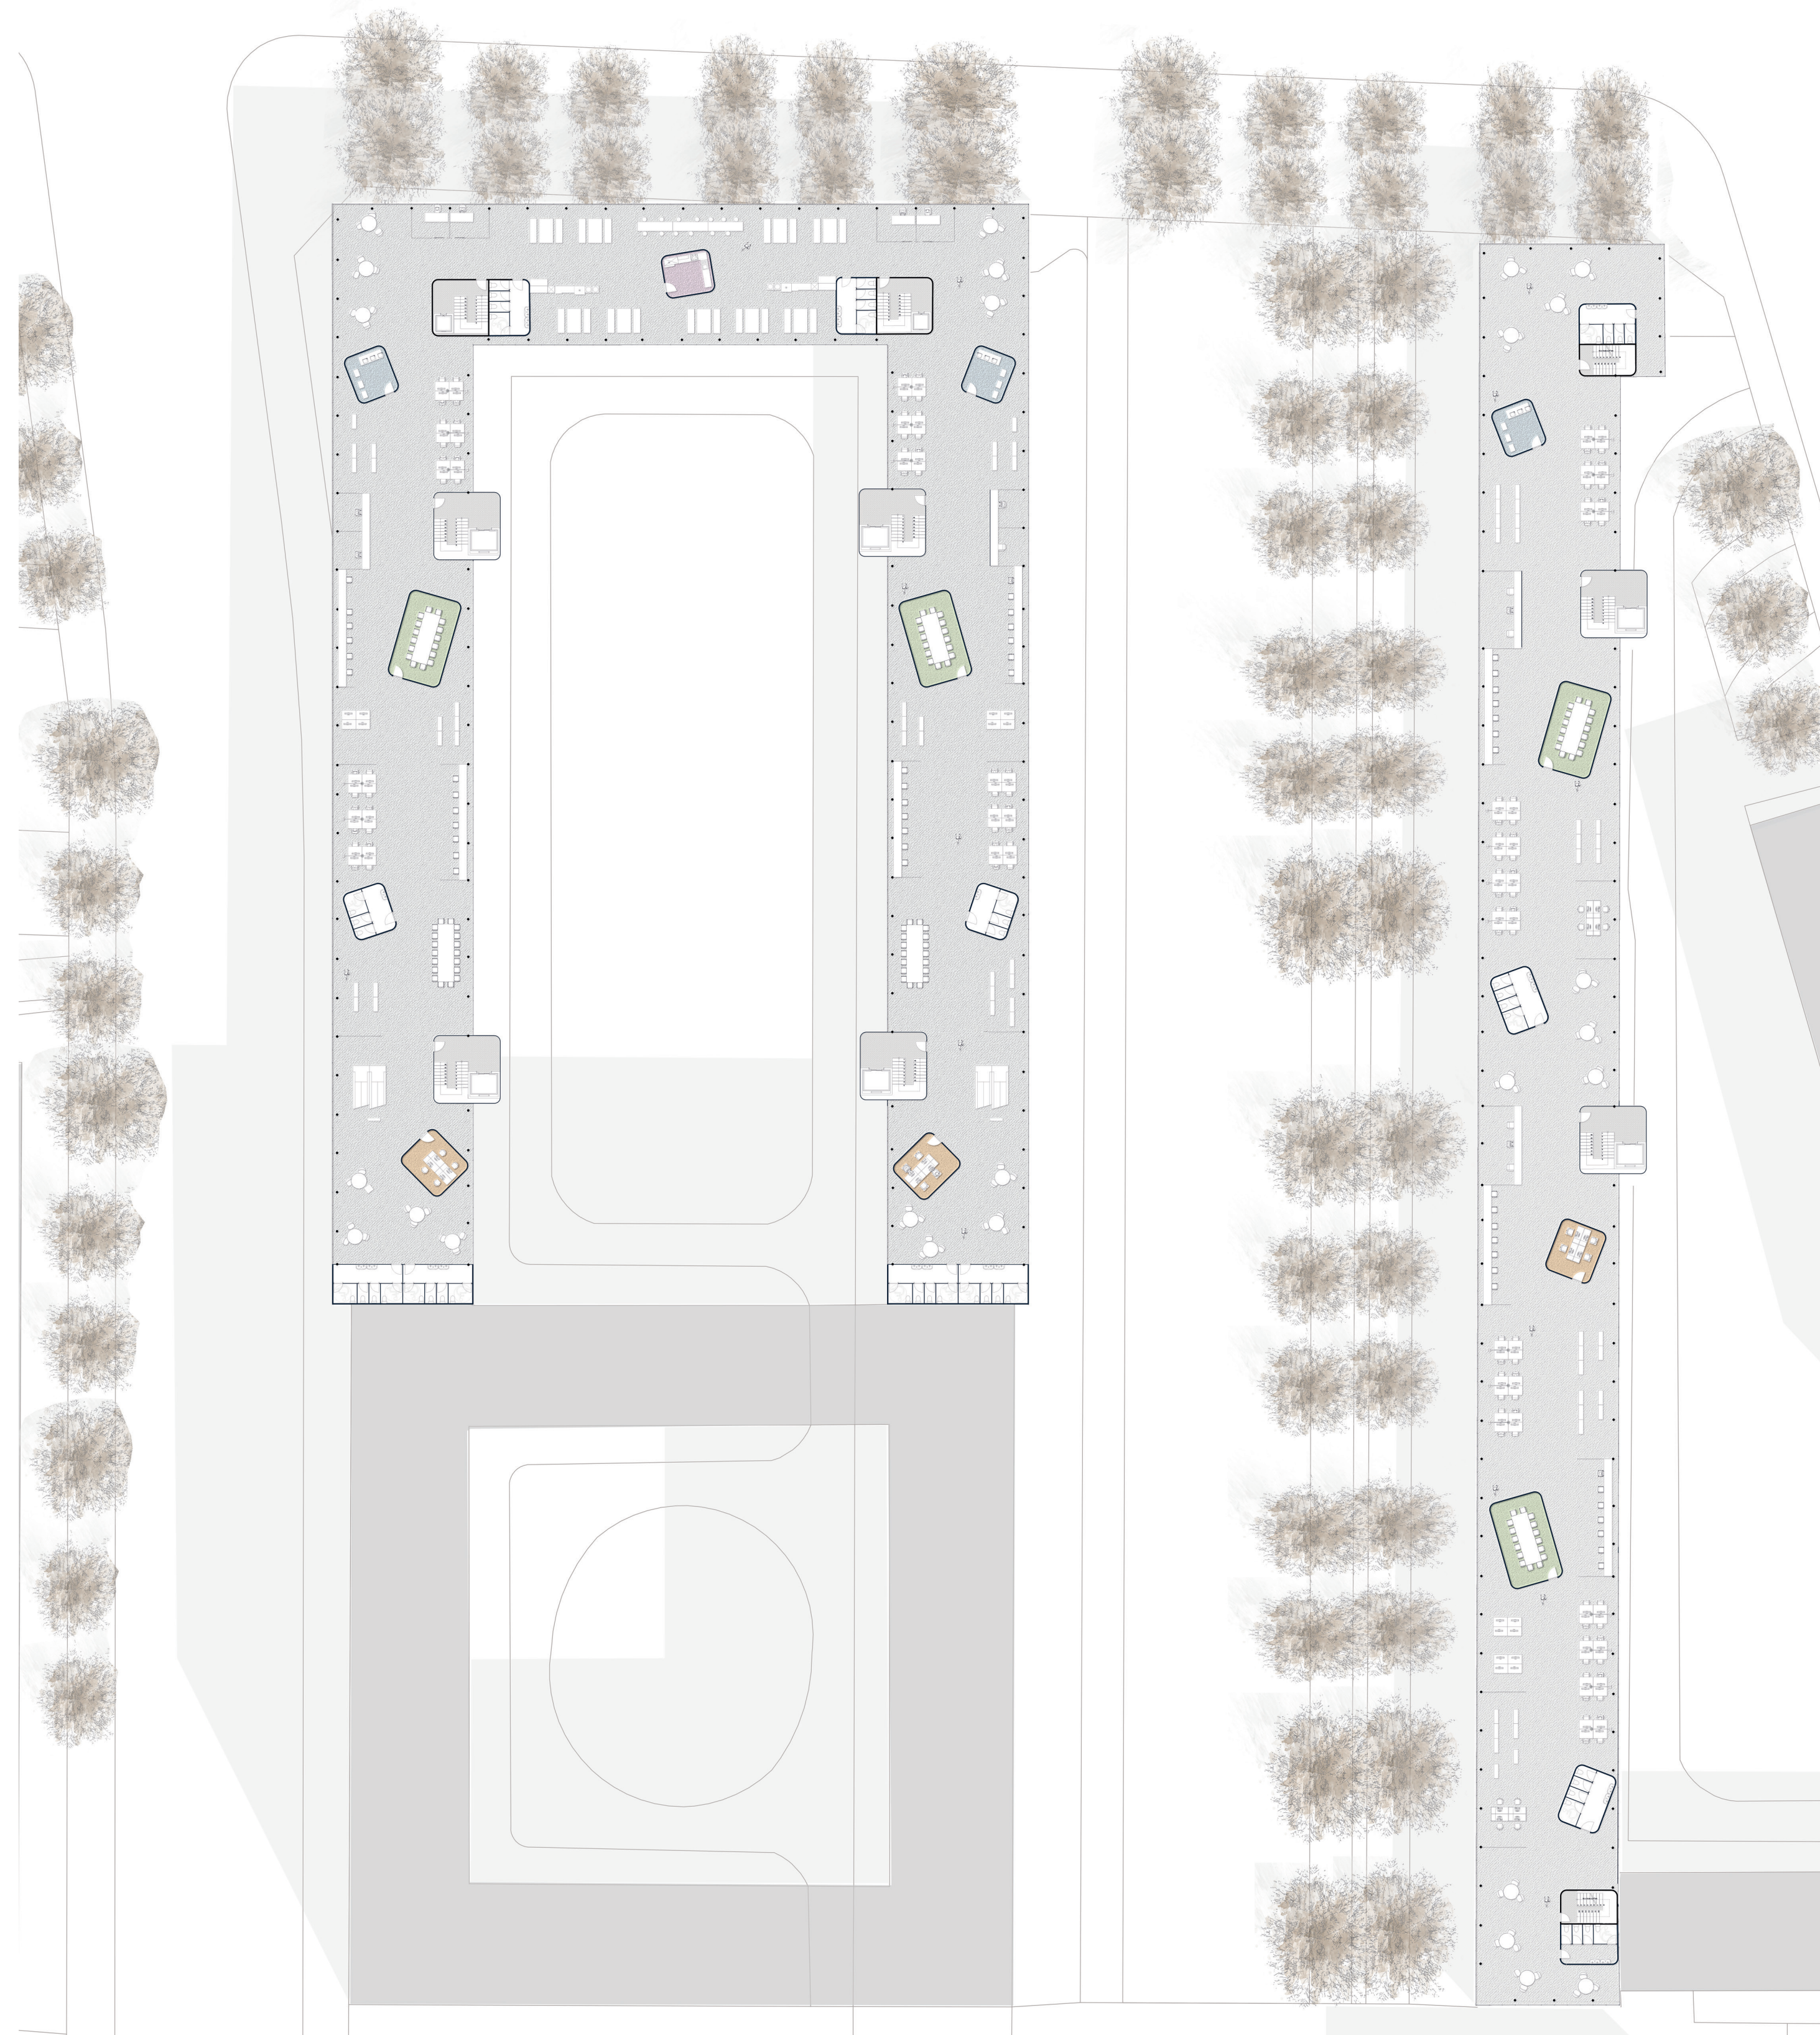


PLAN R+5 1/400

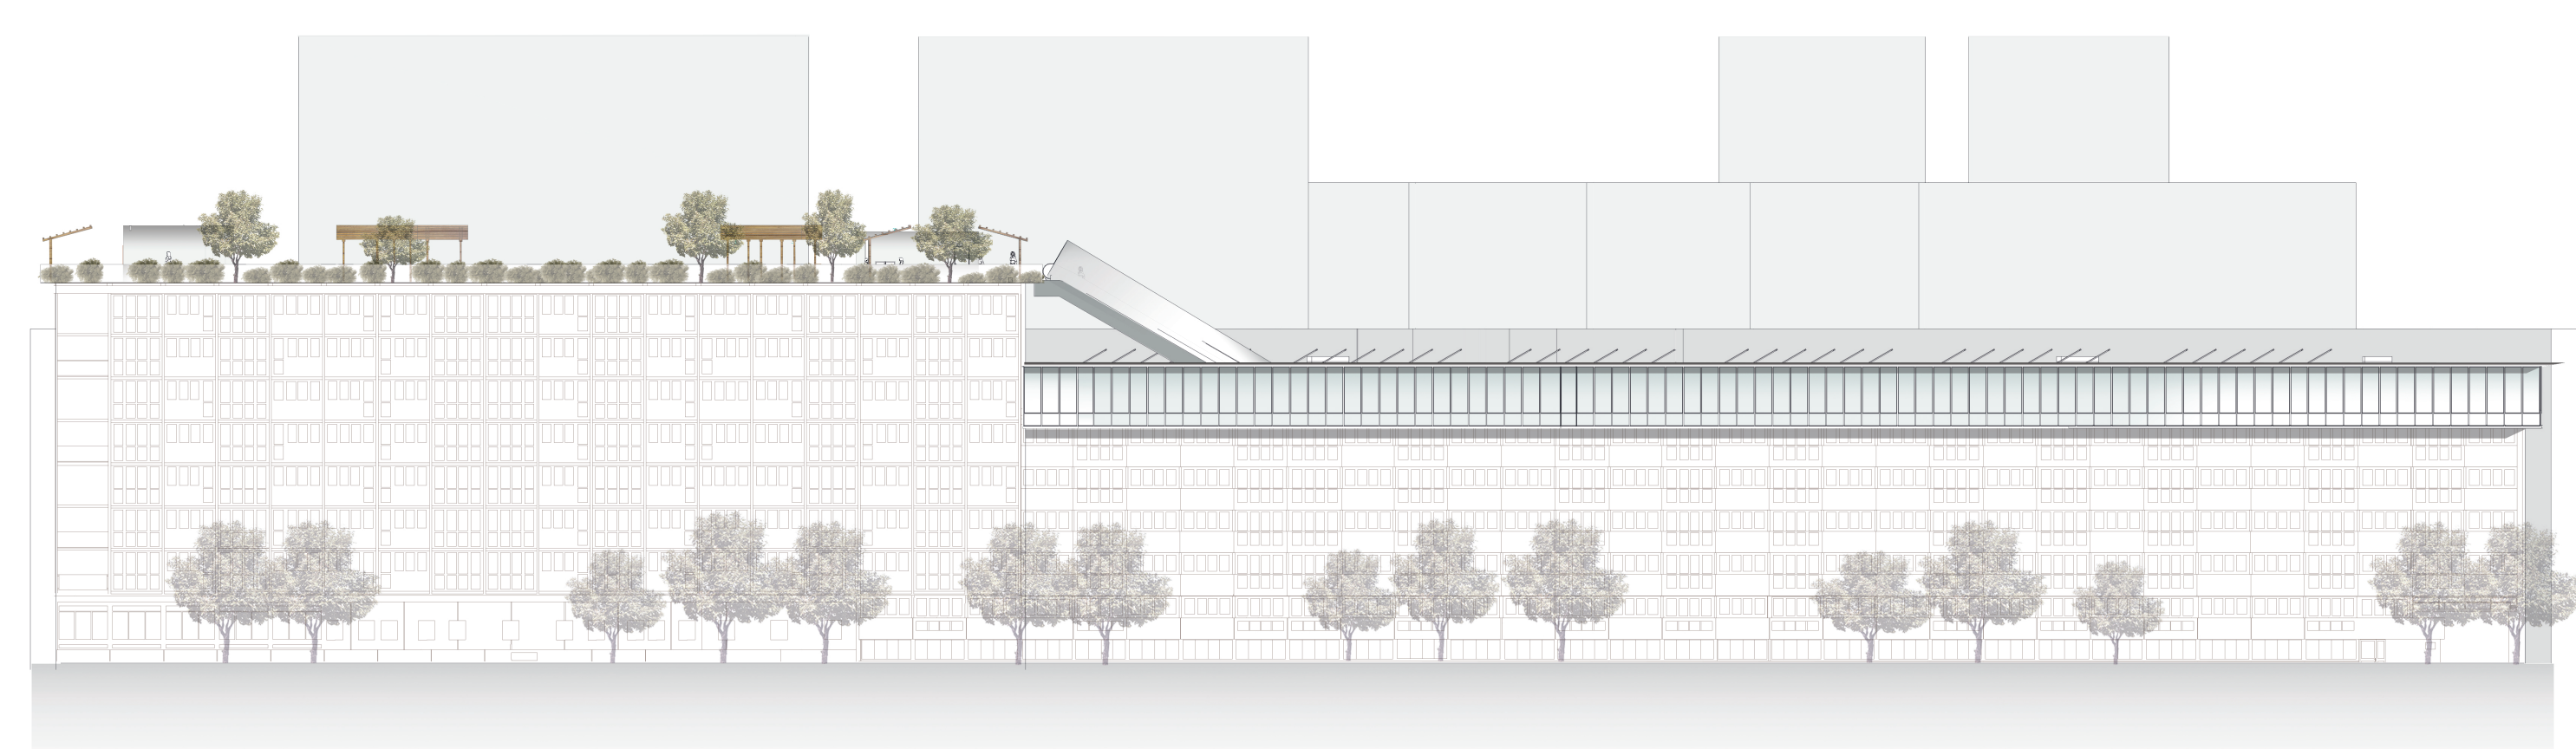

FACADE EST 1/400

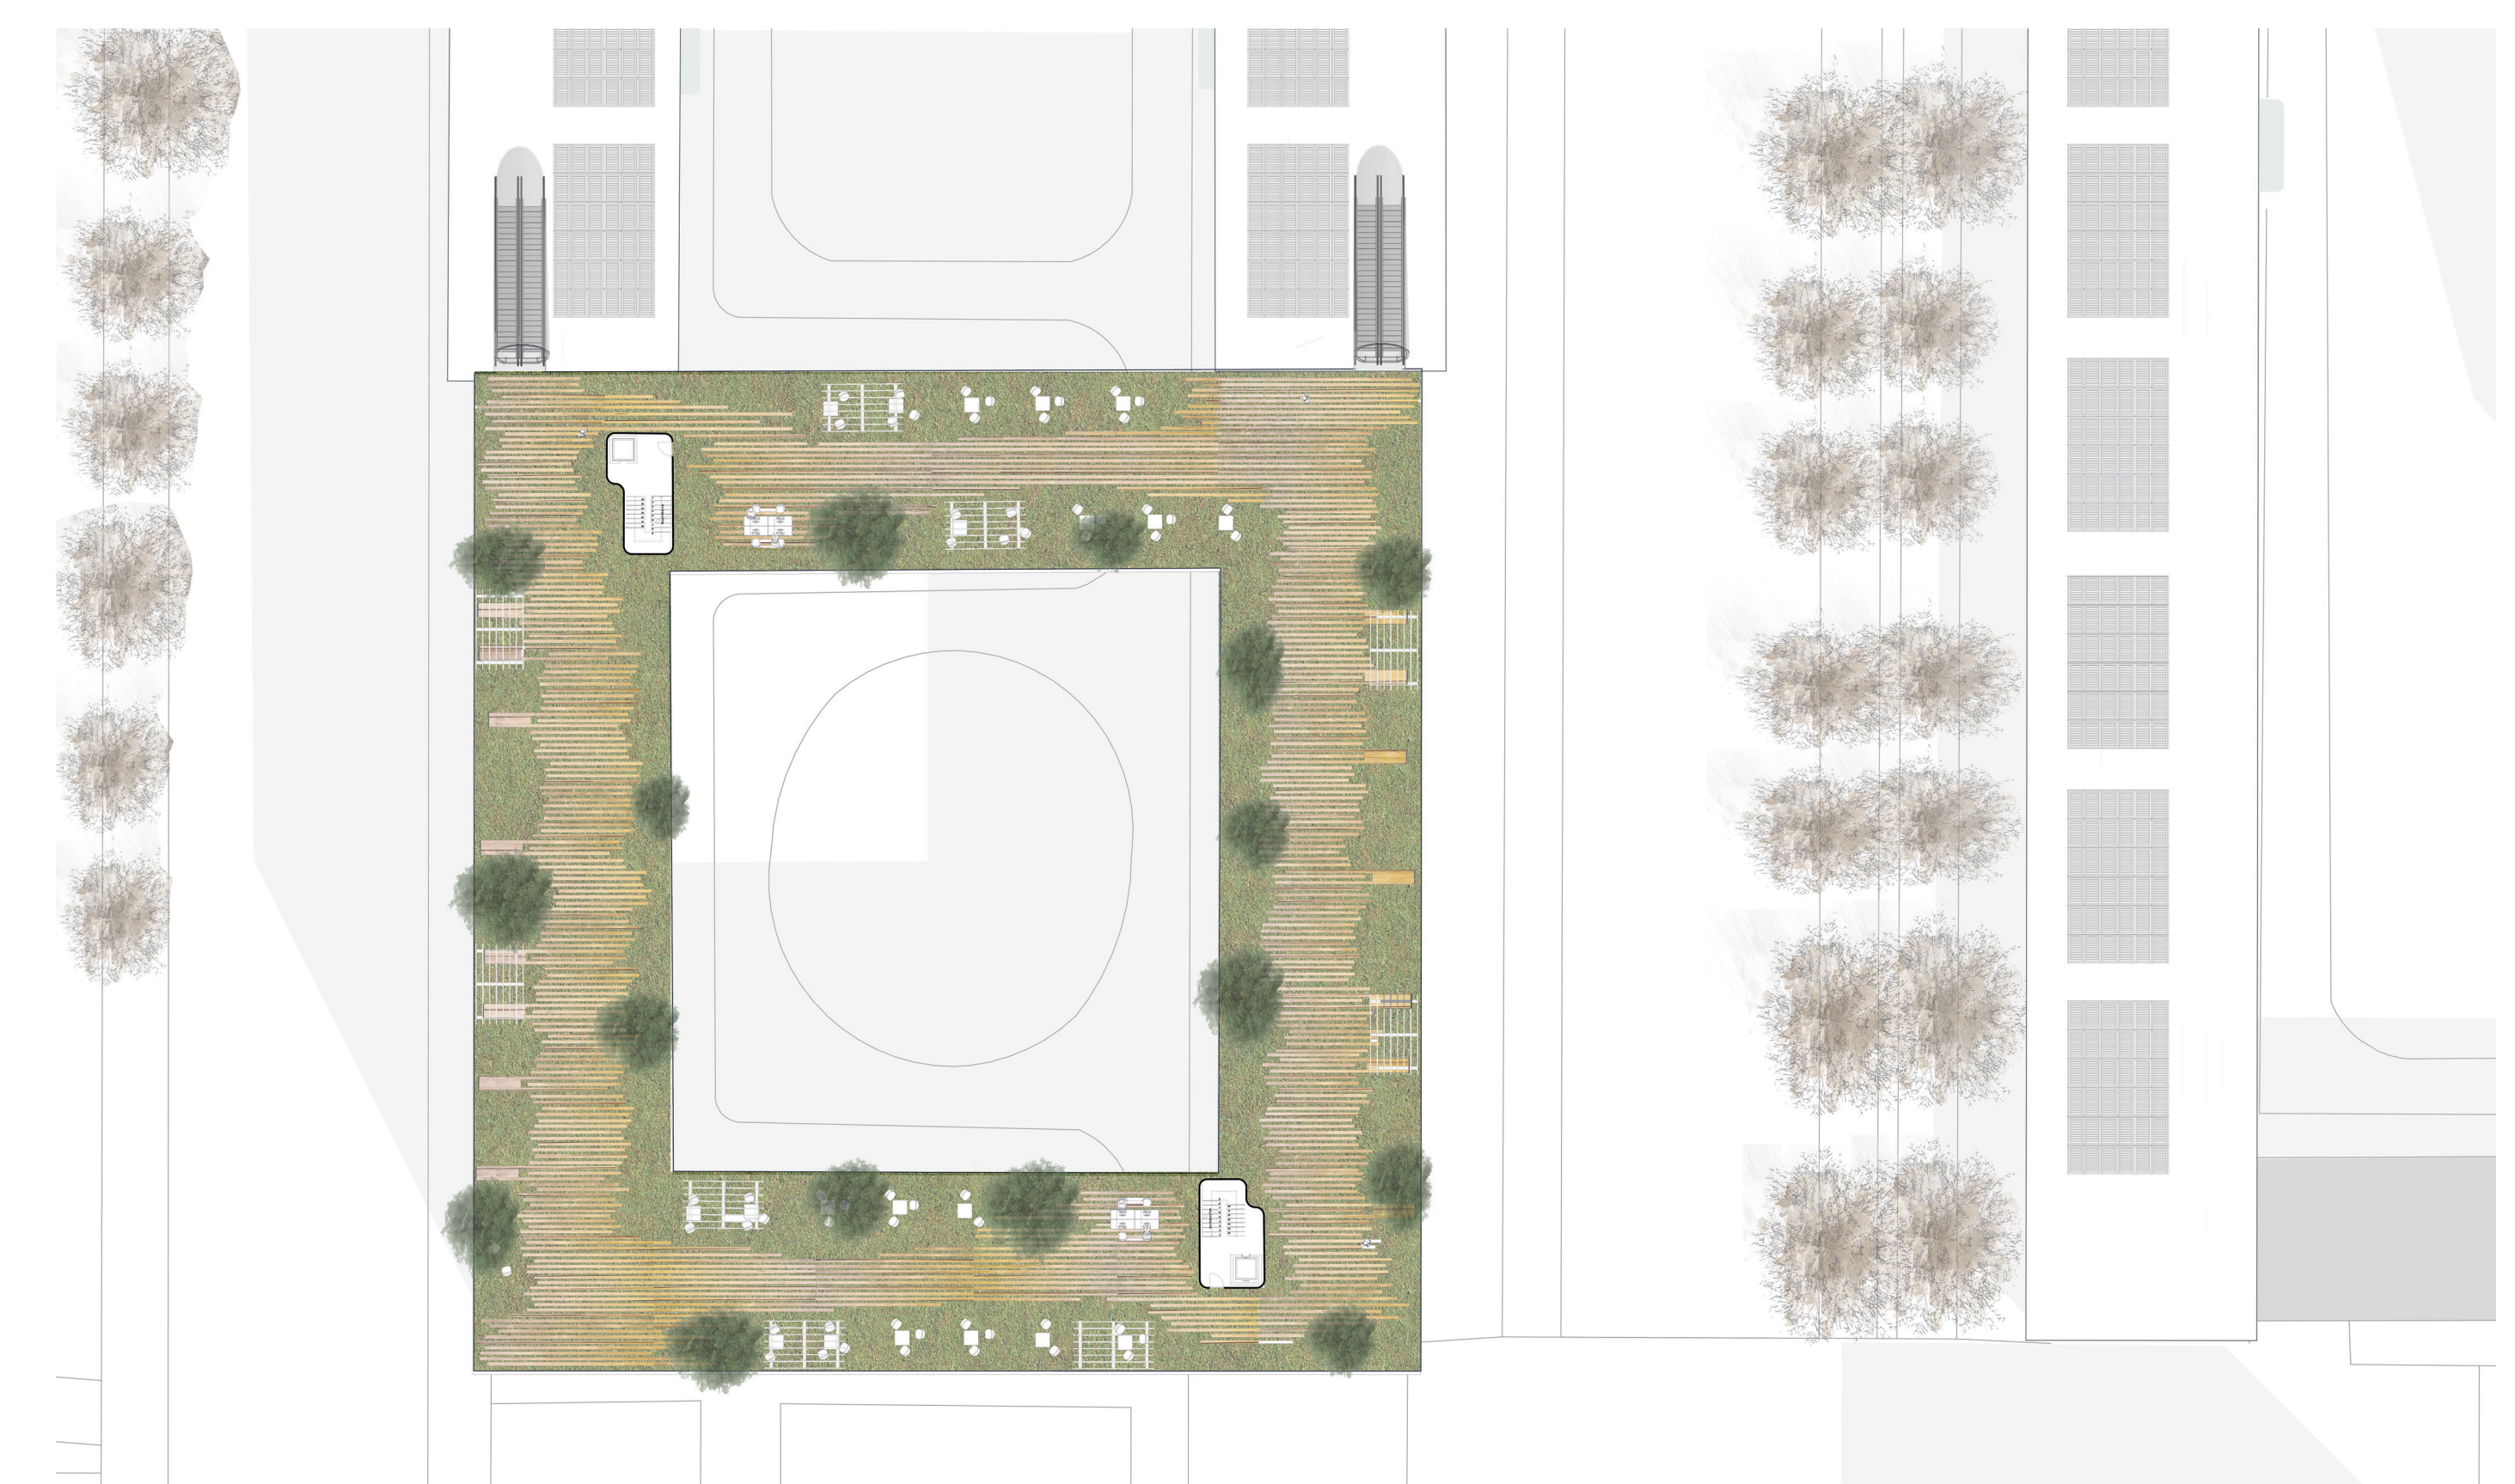

PLAN R+8 1/400

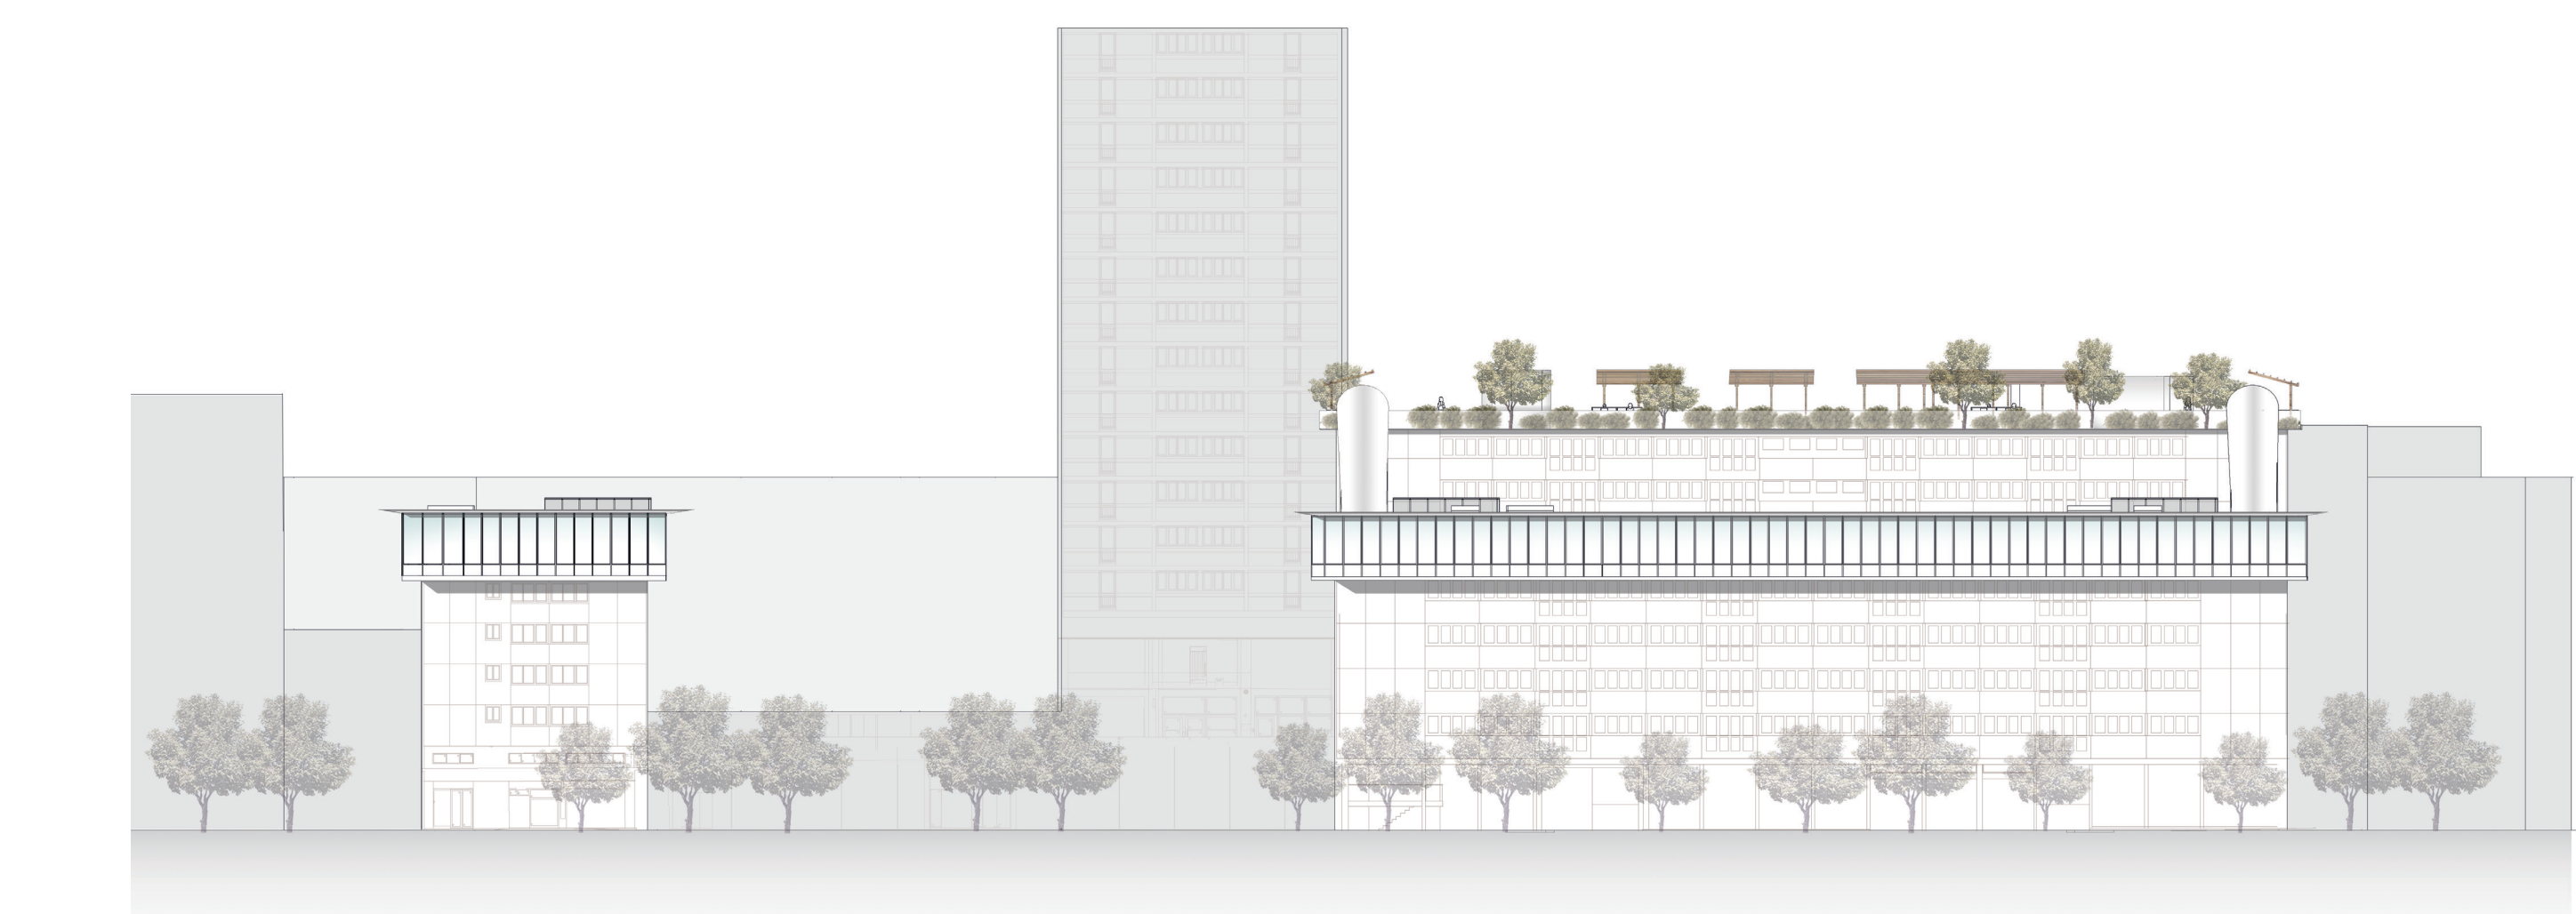

FACADE NORD 1/400

