



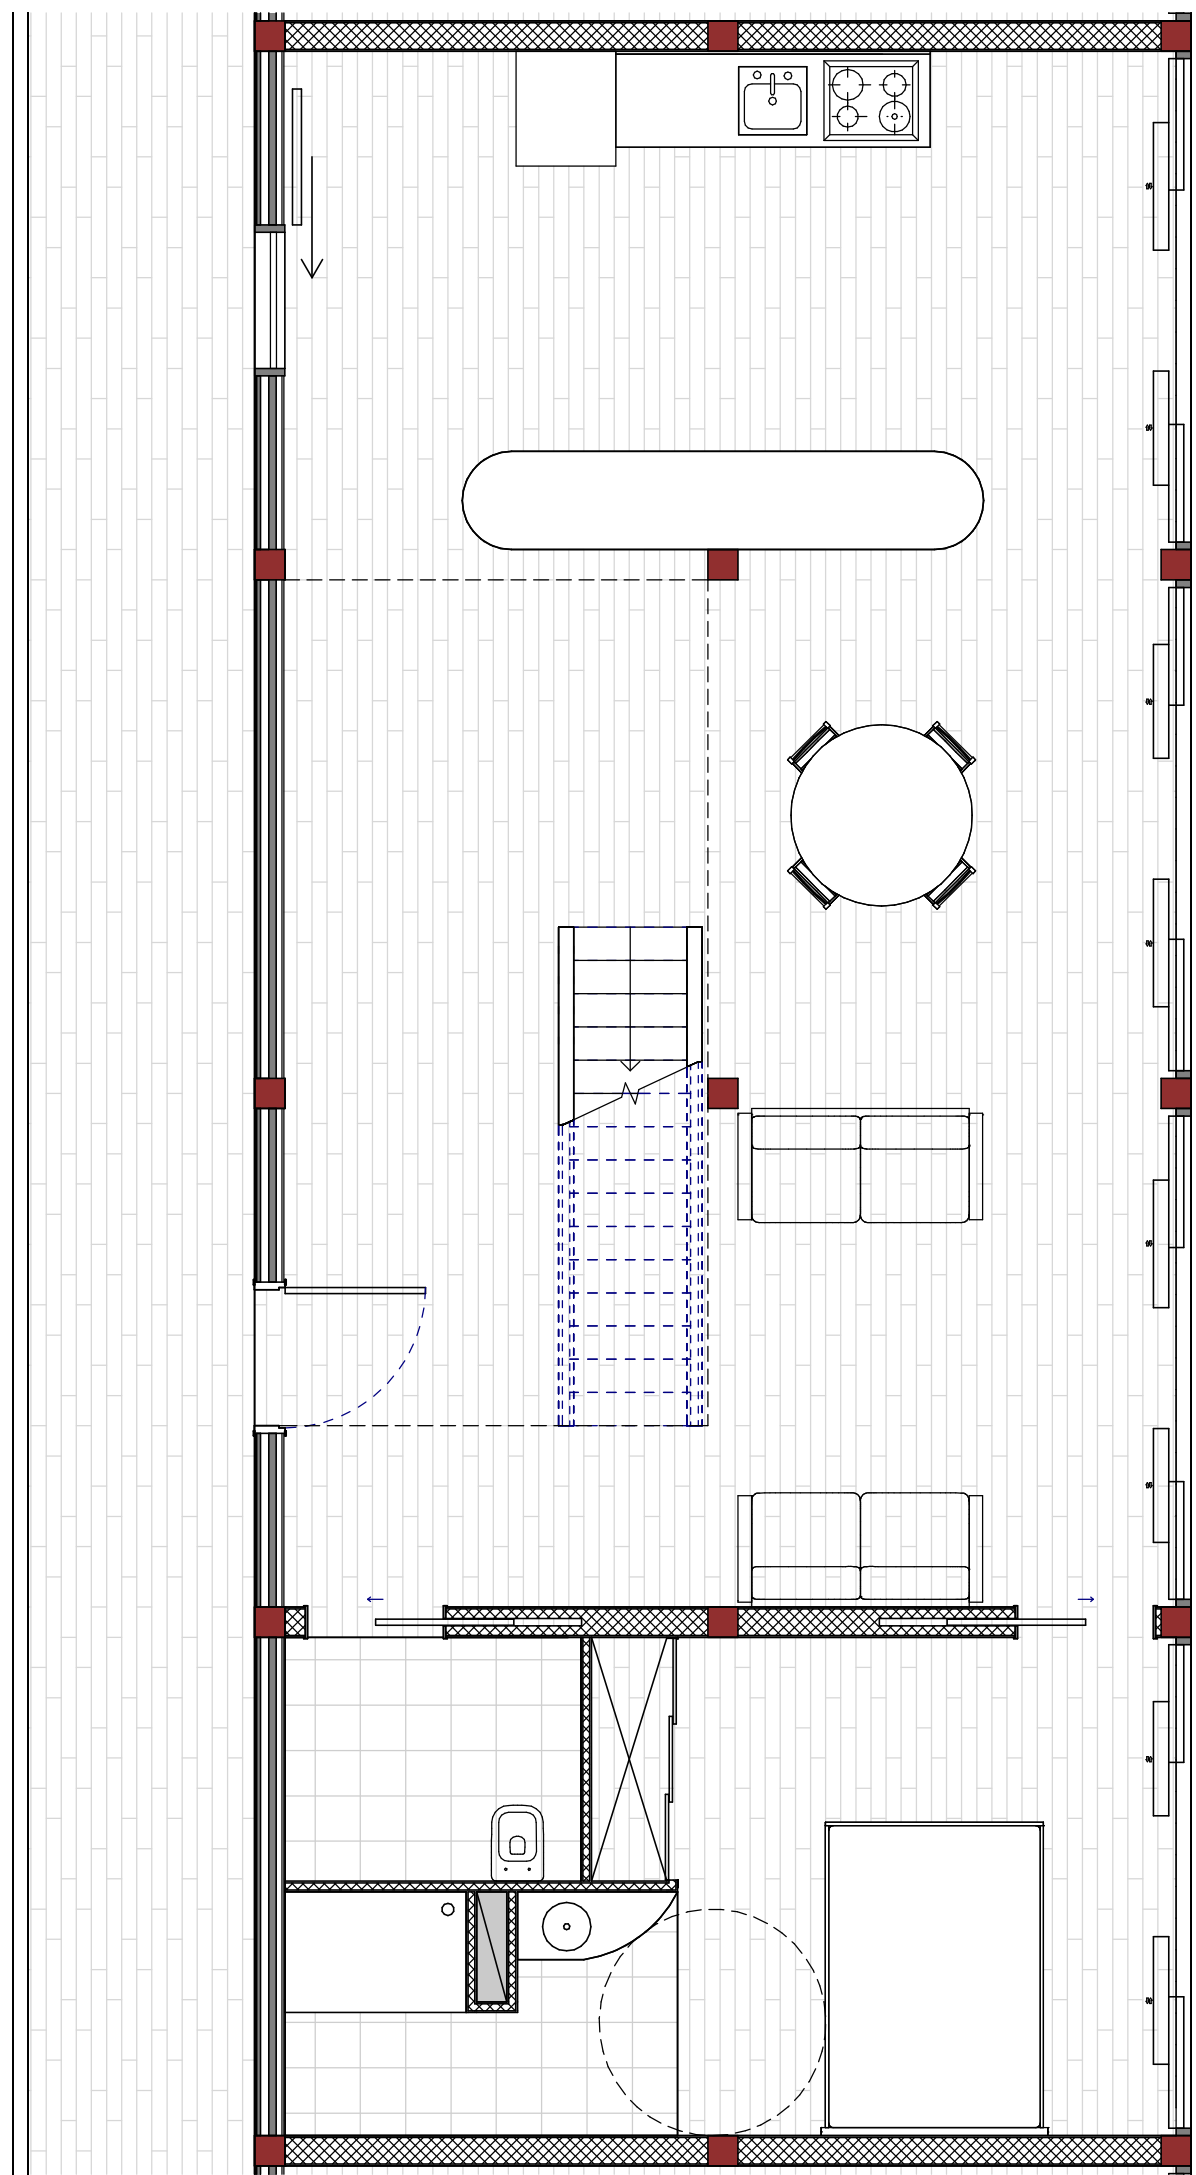

Plan R+1
1/50

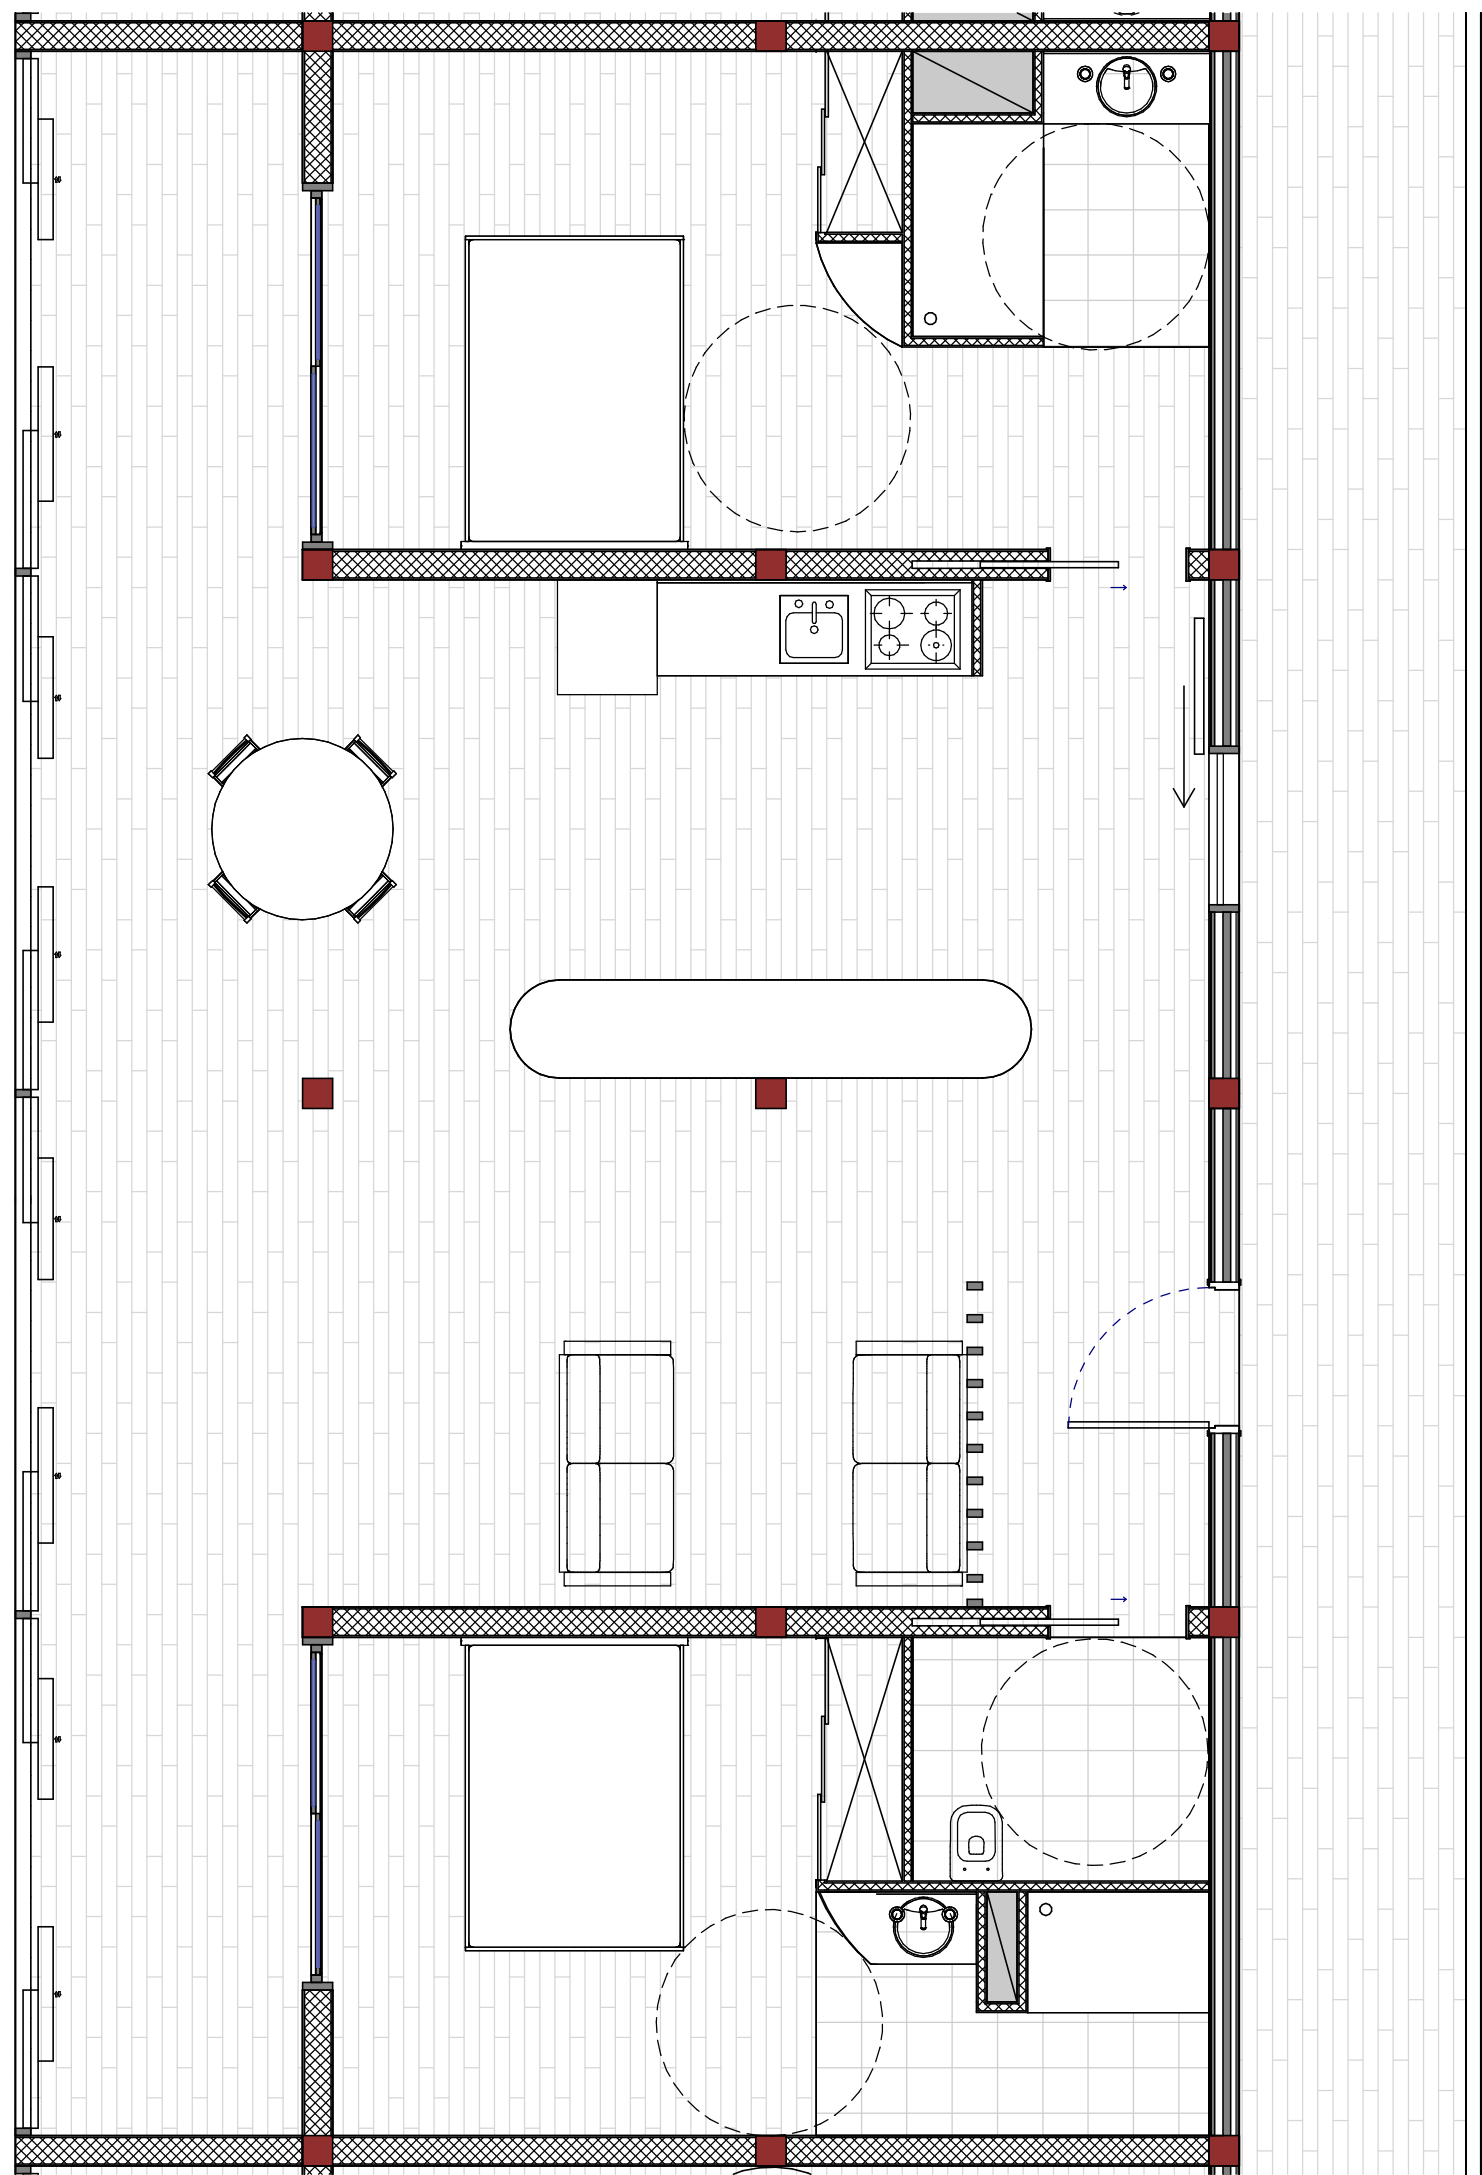

Plan R+2
1/50

