





Perspective
Logement duplex




Perspective
Logement tour

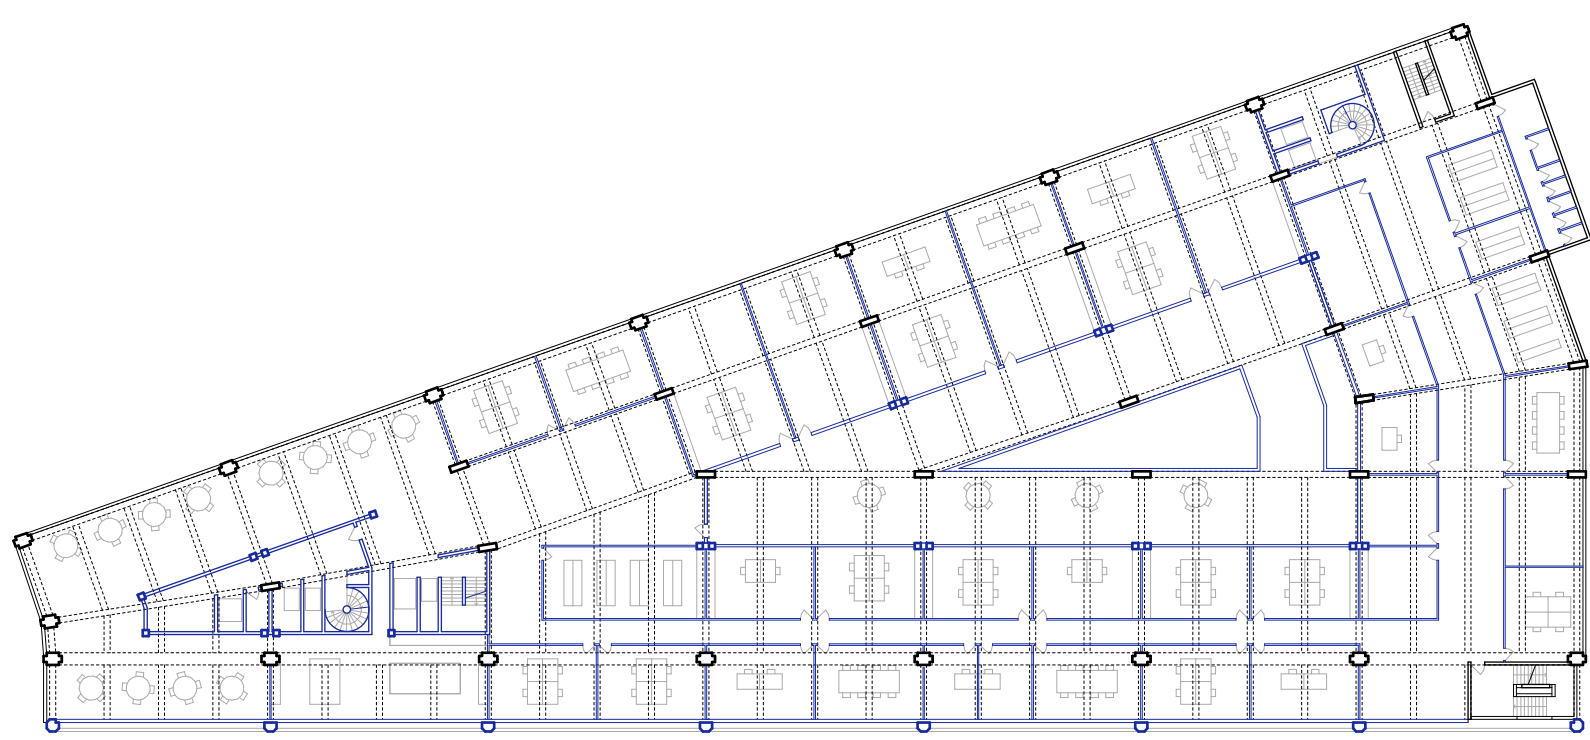


Plan R+3
1/500

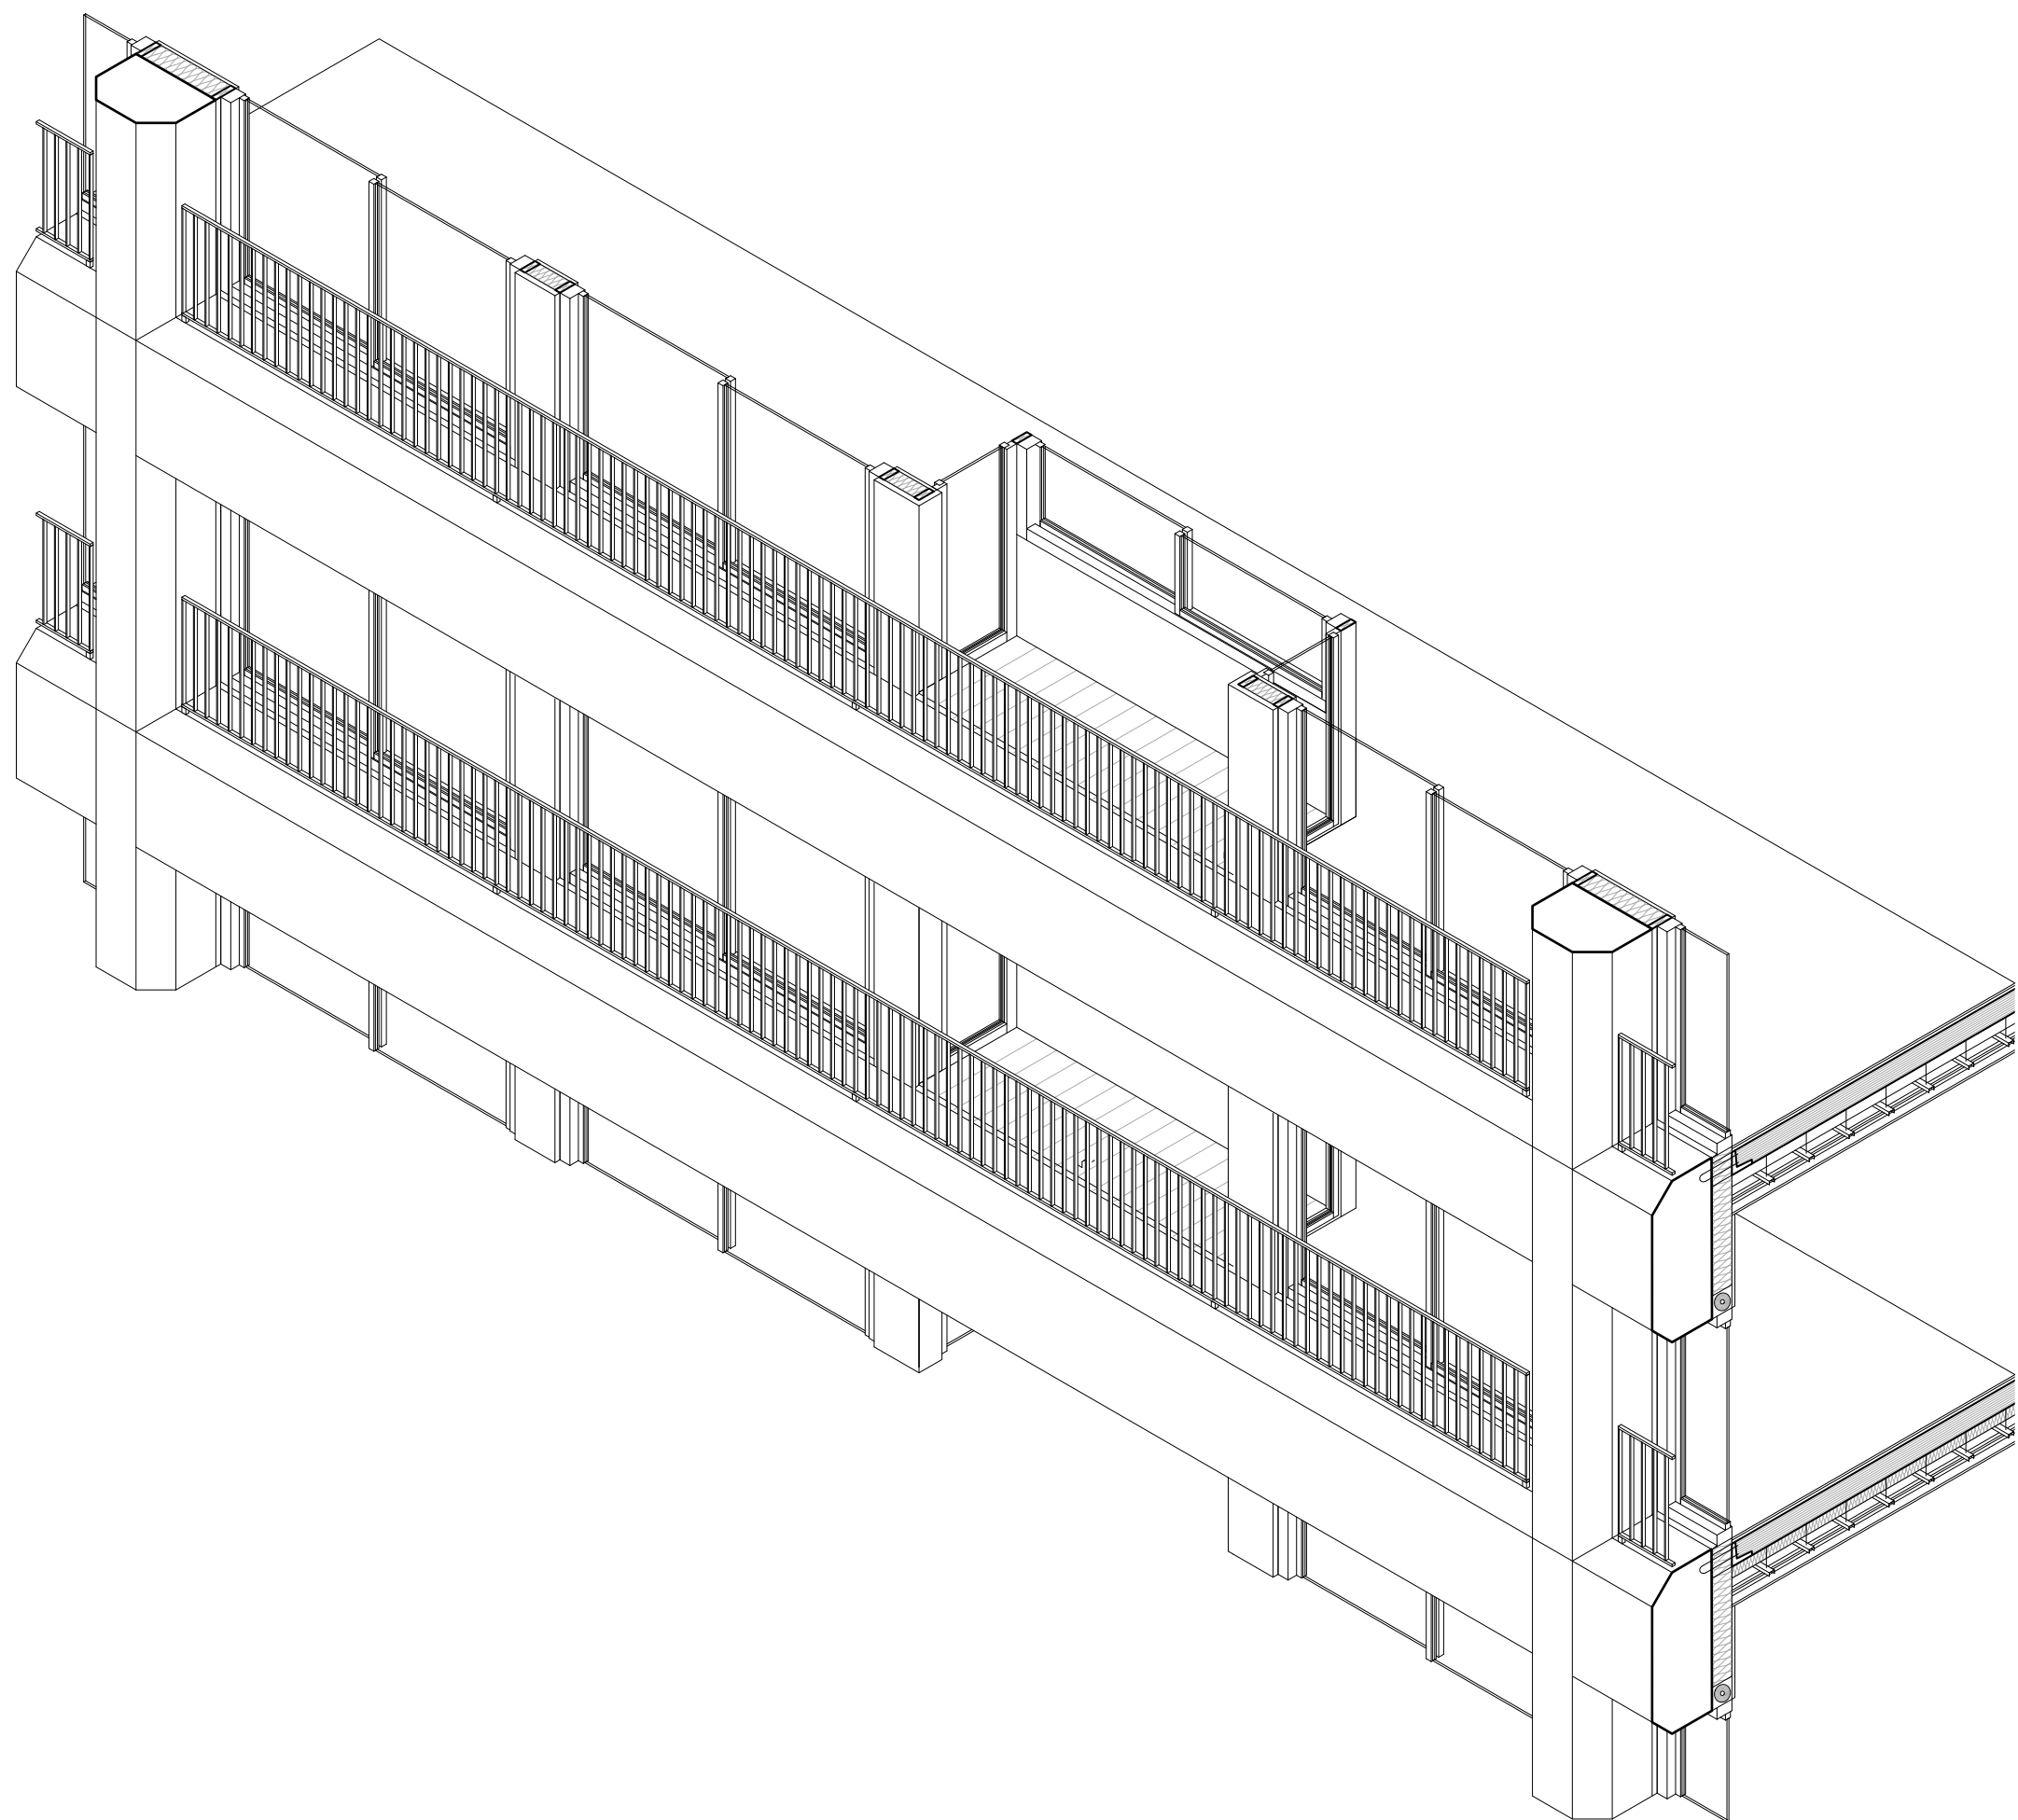


Axonométrie
1/50

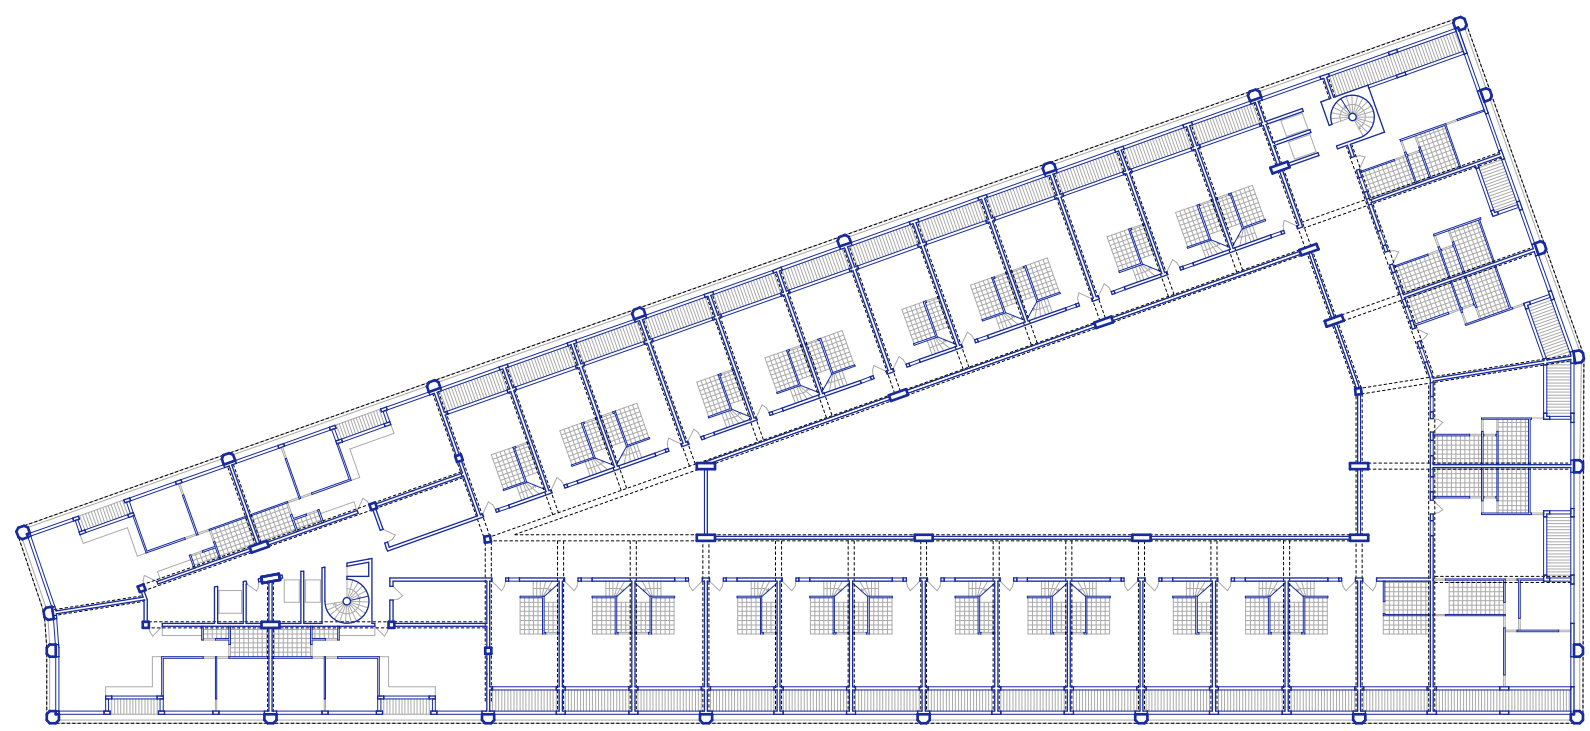


Plan R+5
1/500

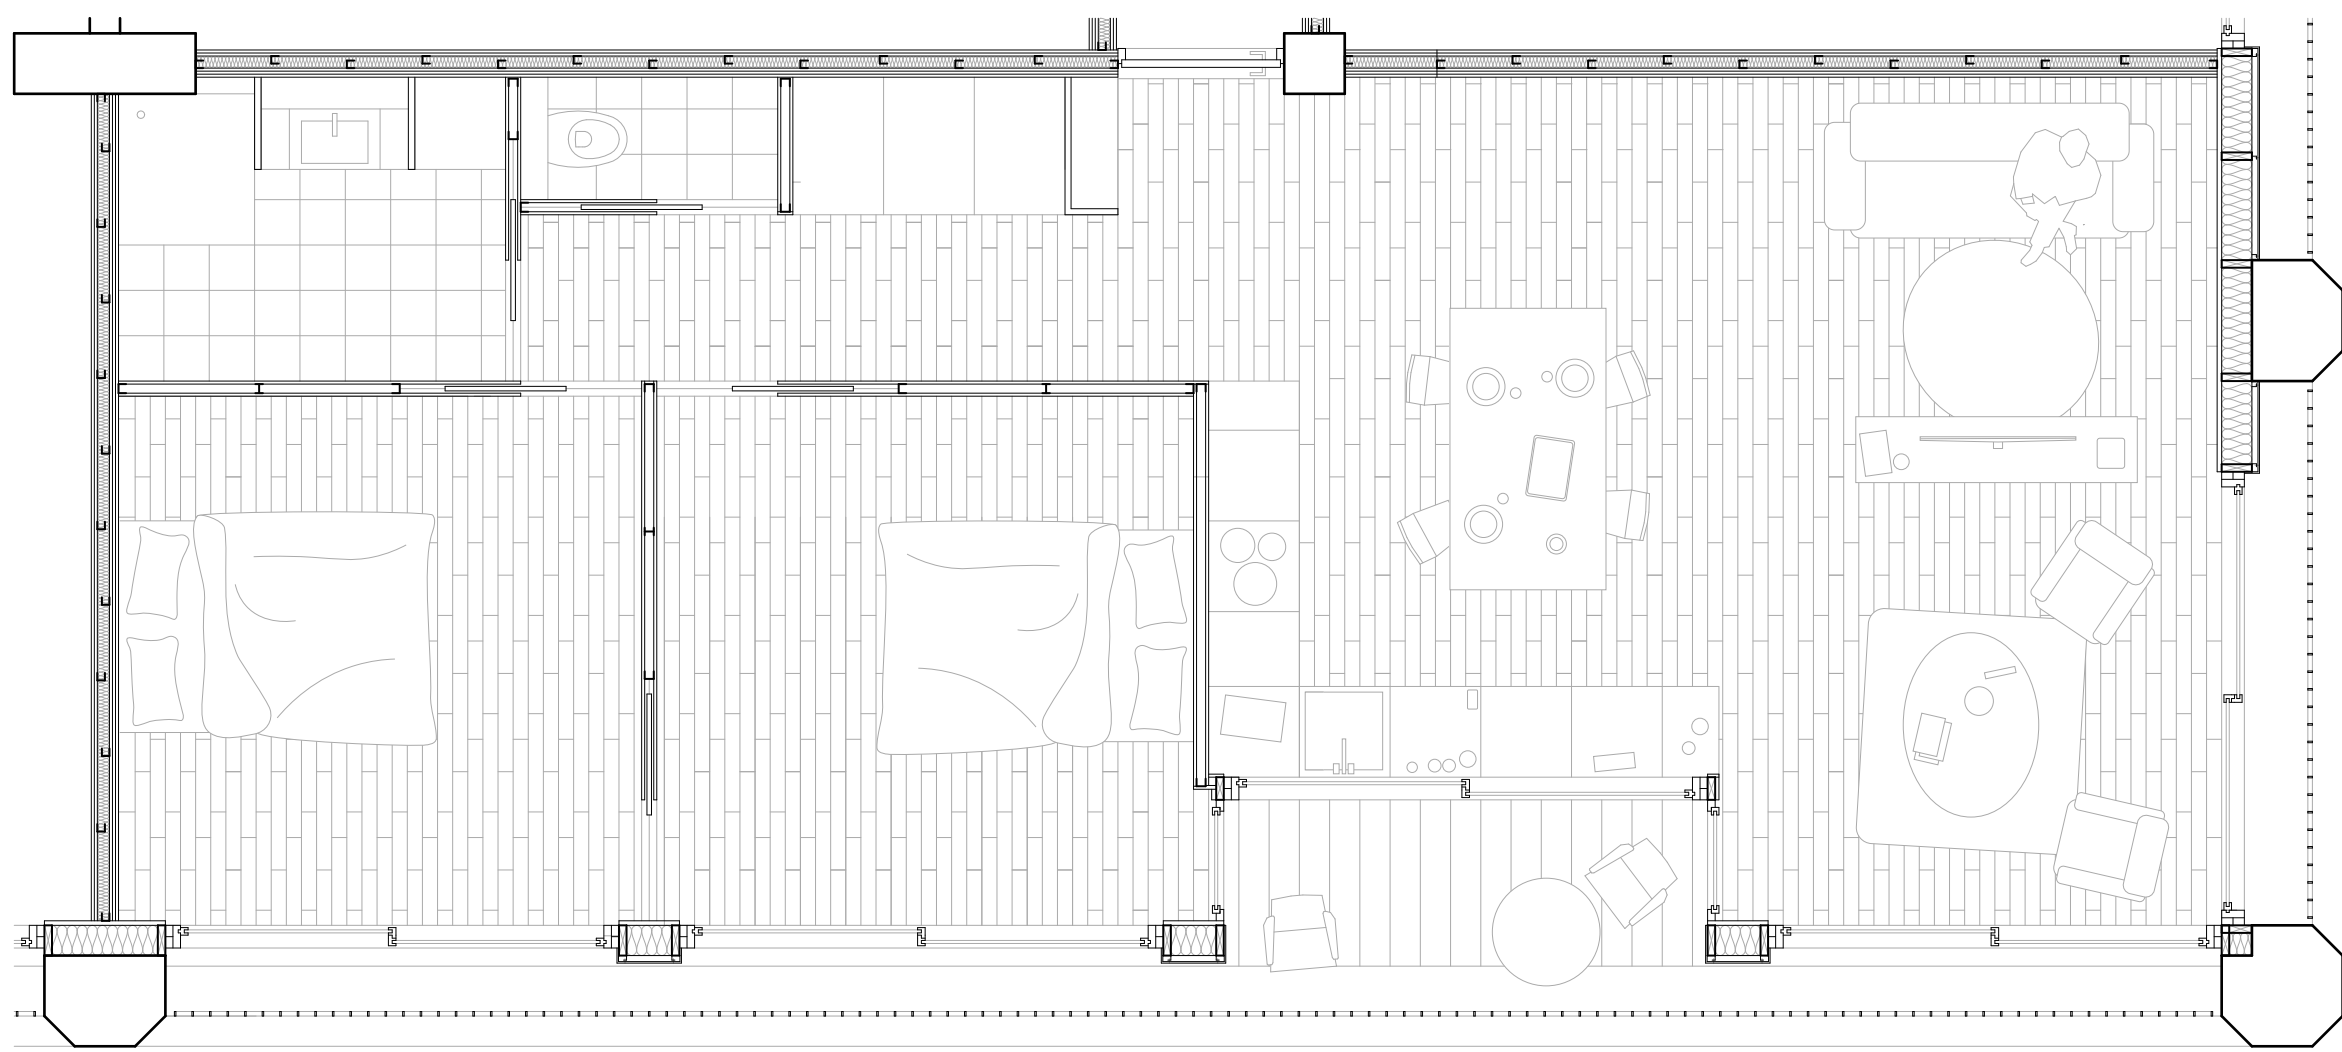

Plan typo tour
1/50

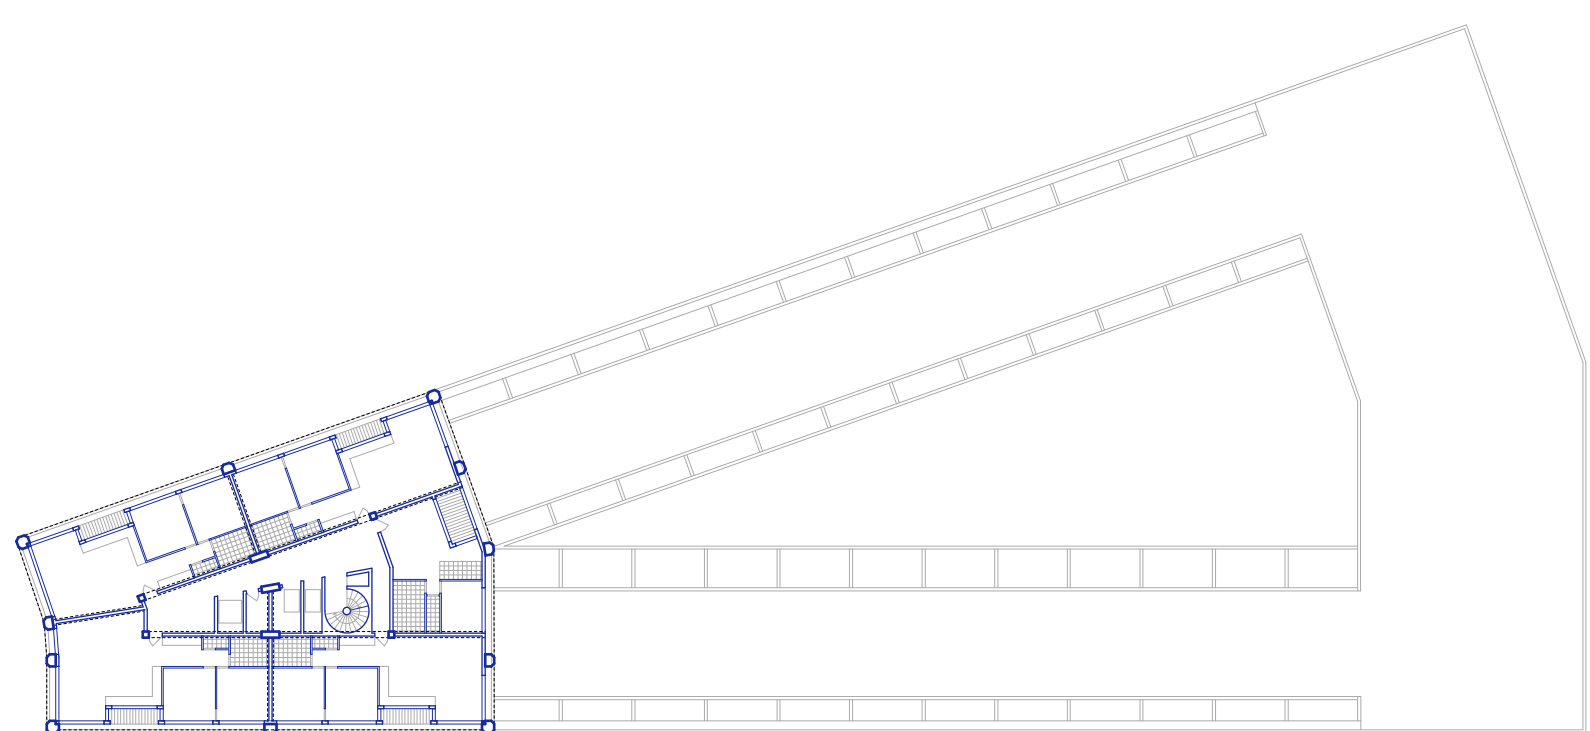

Plan R+7
1/500

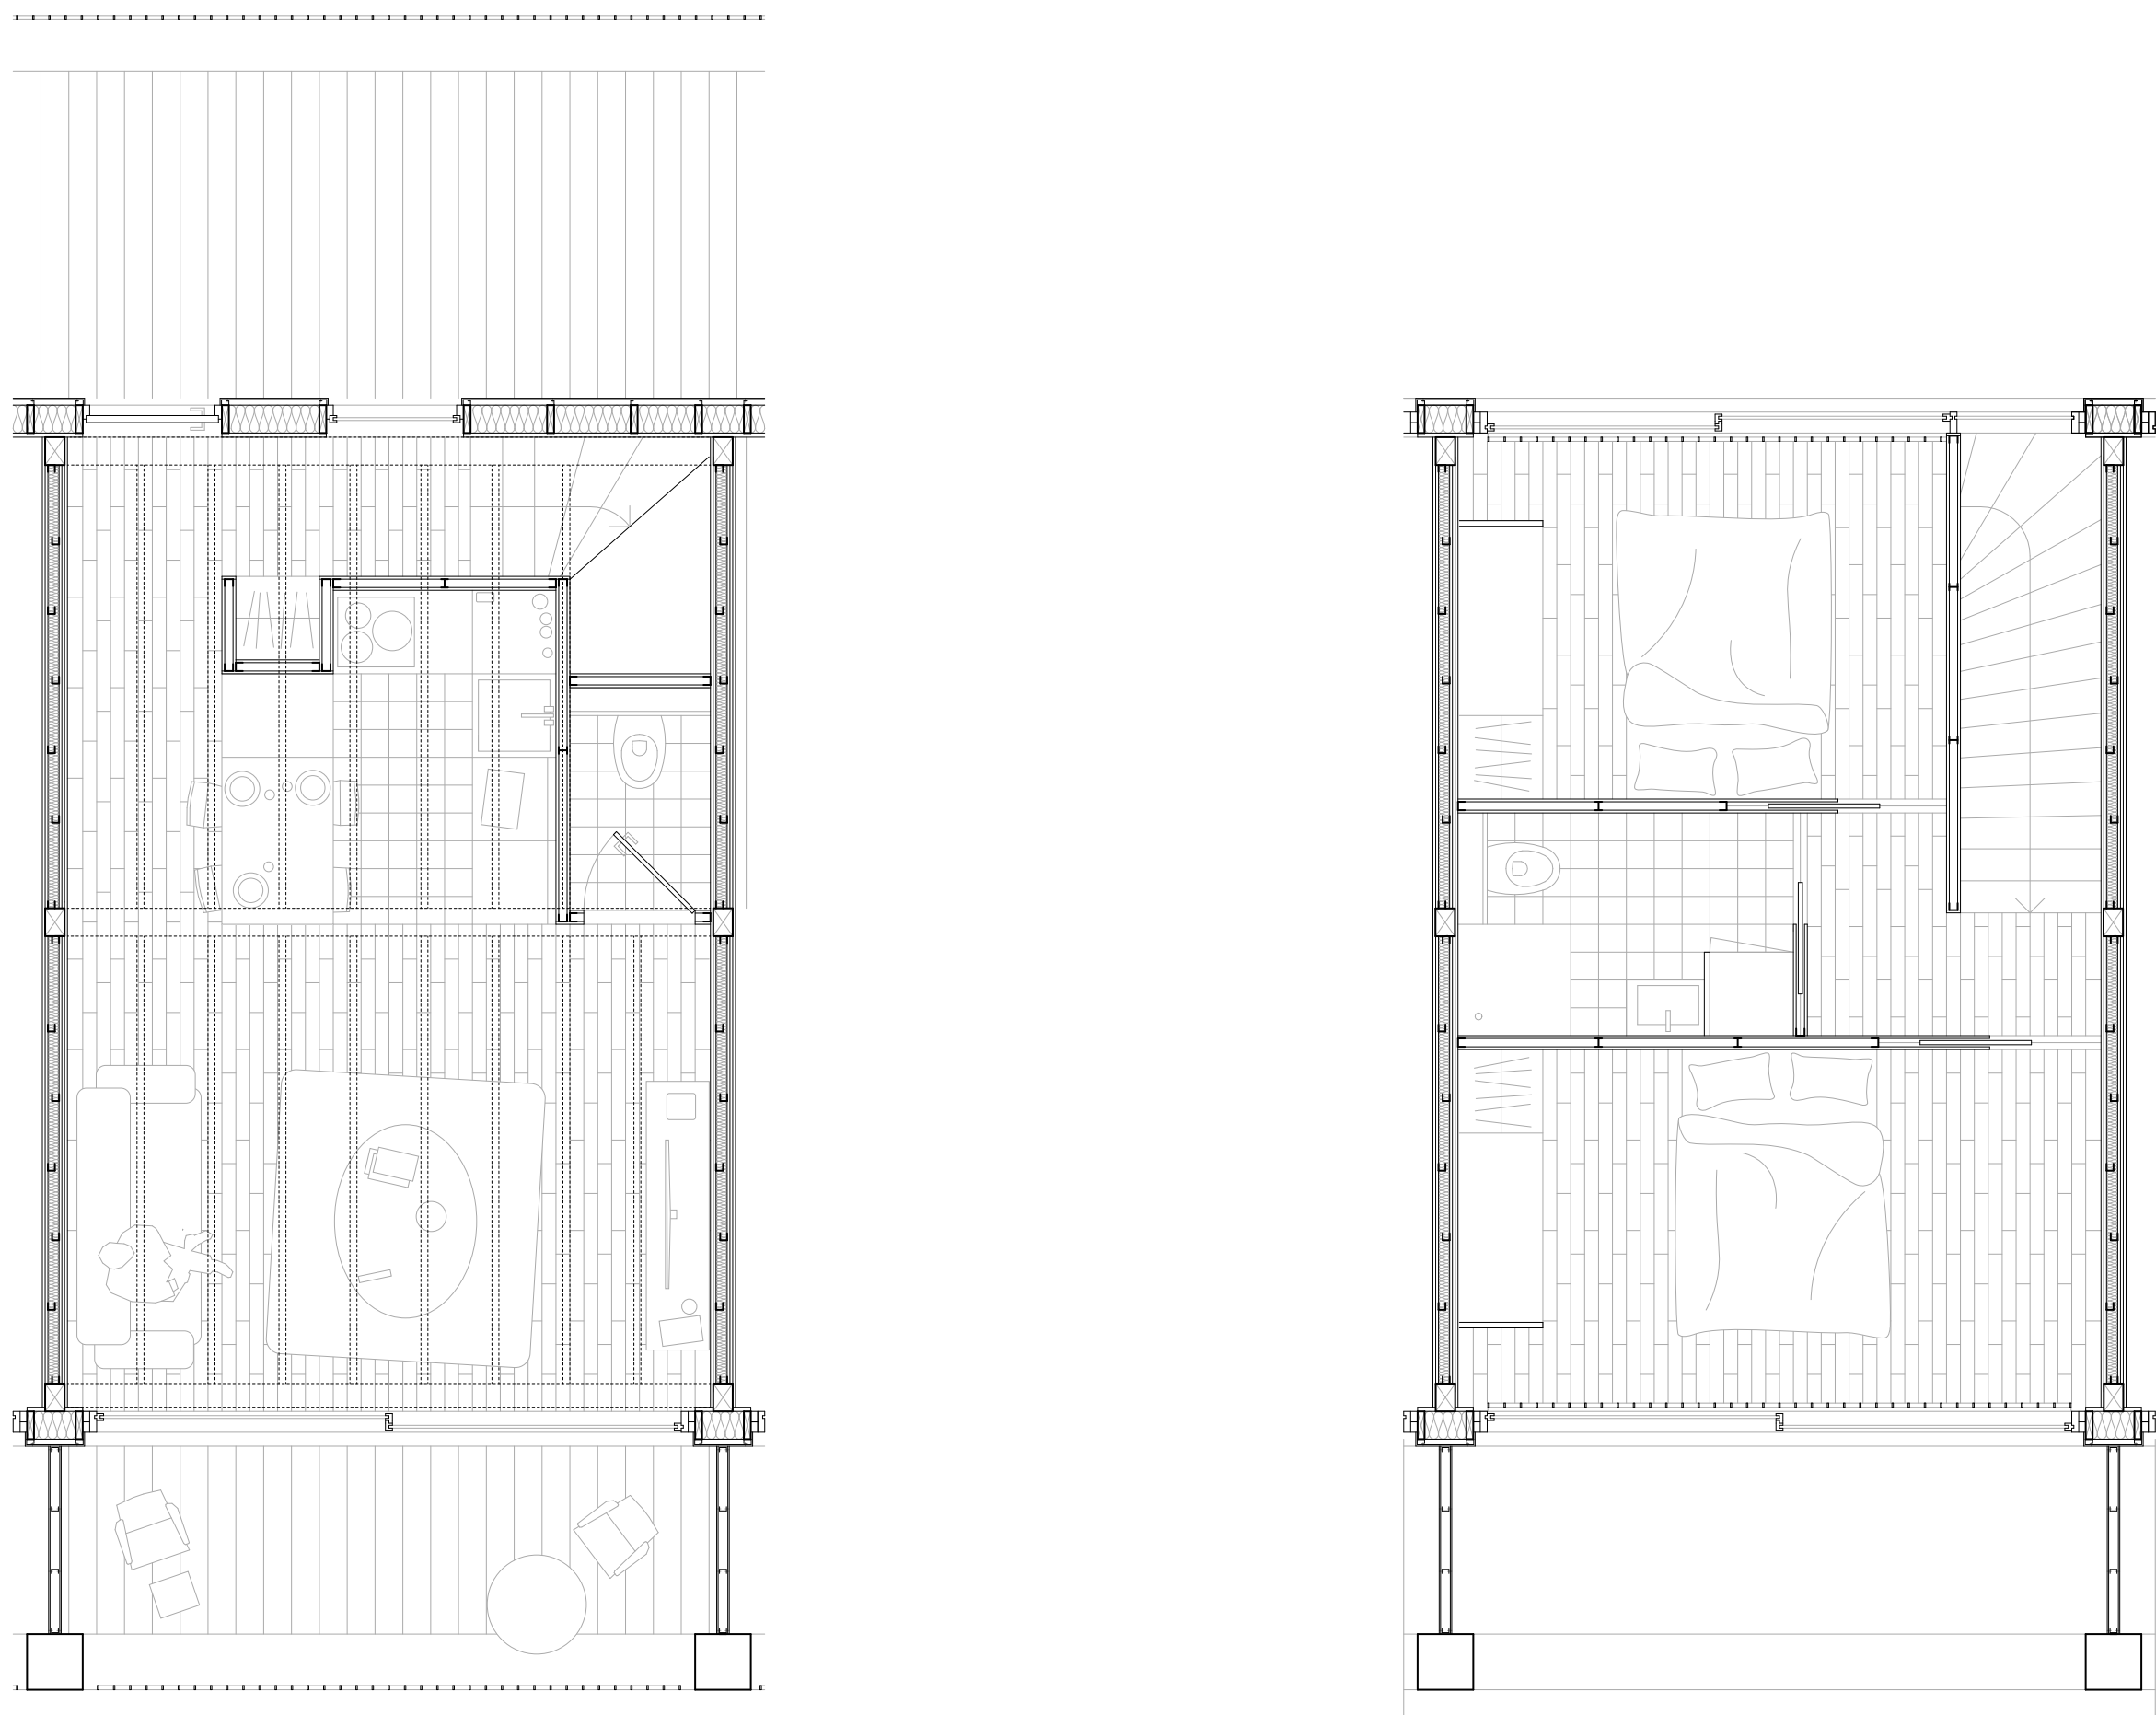

Plan typo duplex
1/50