


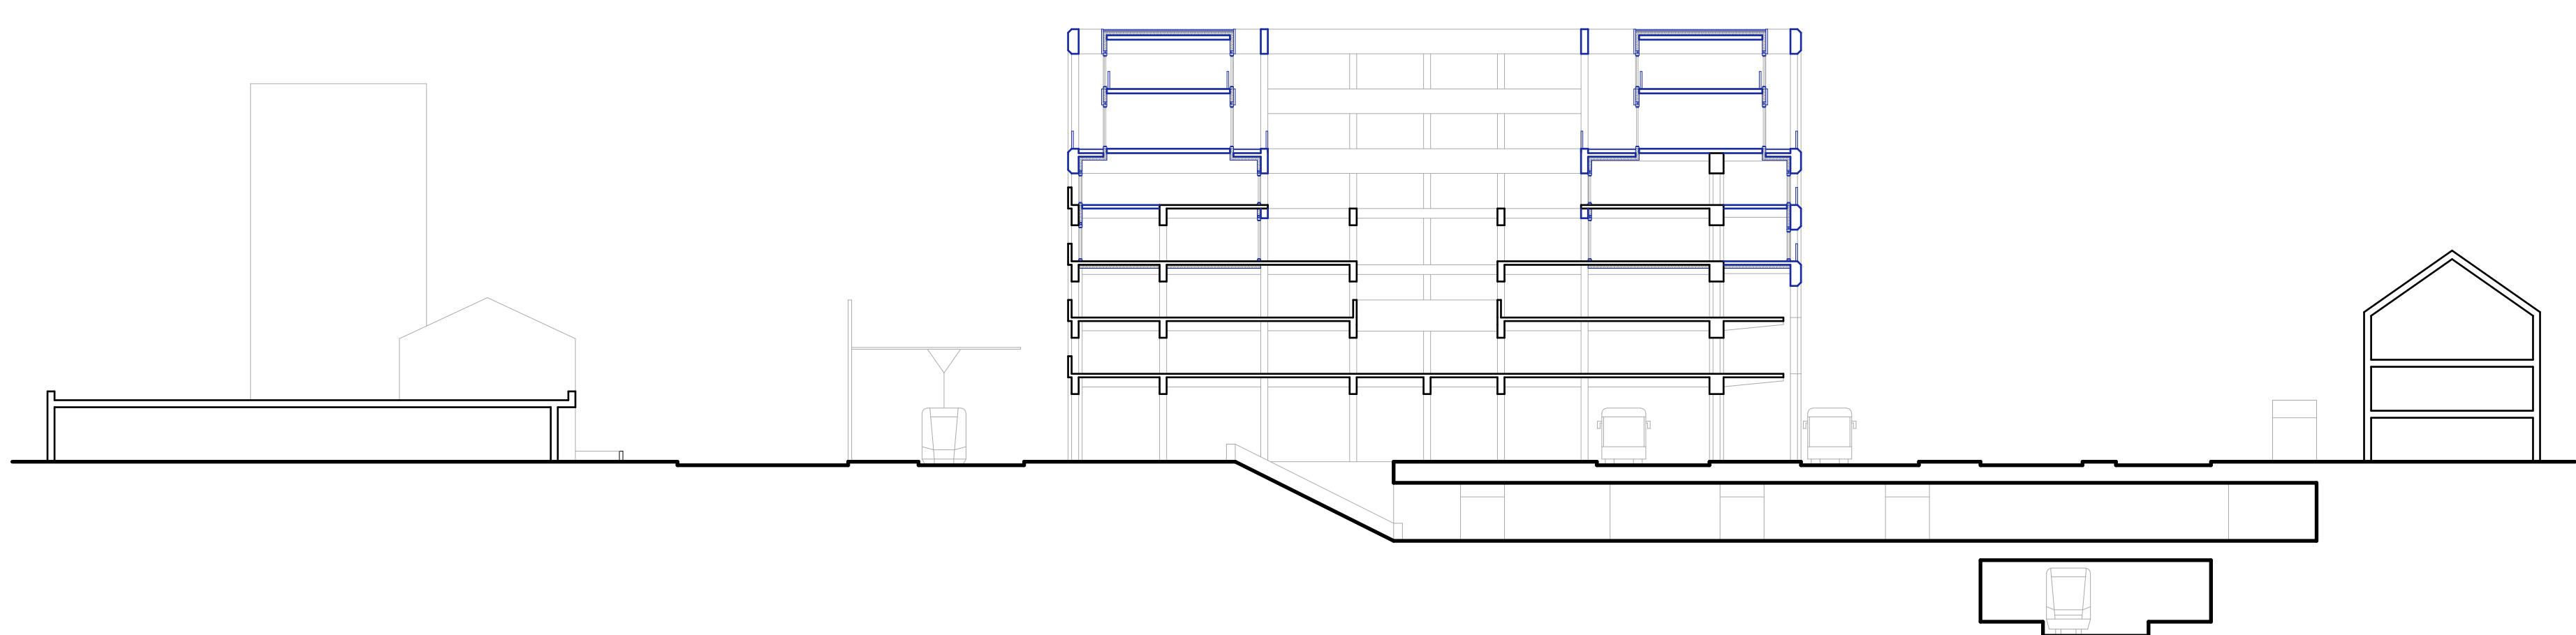
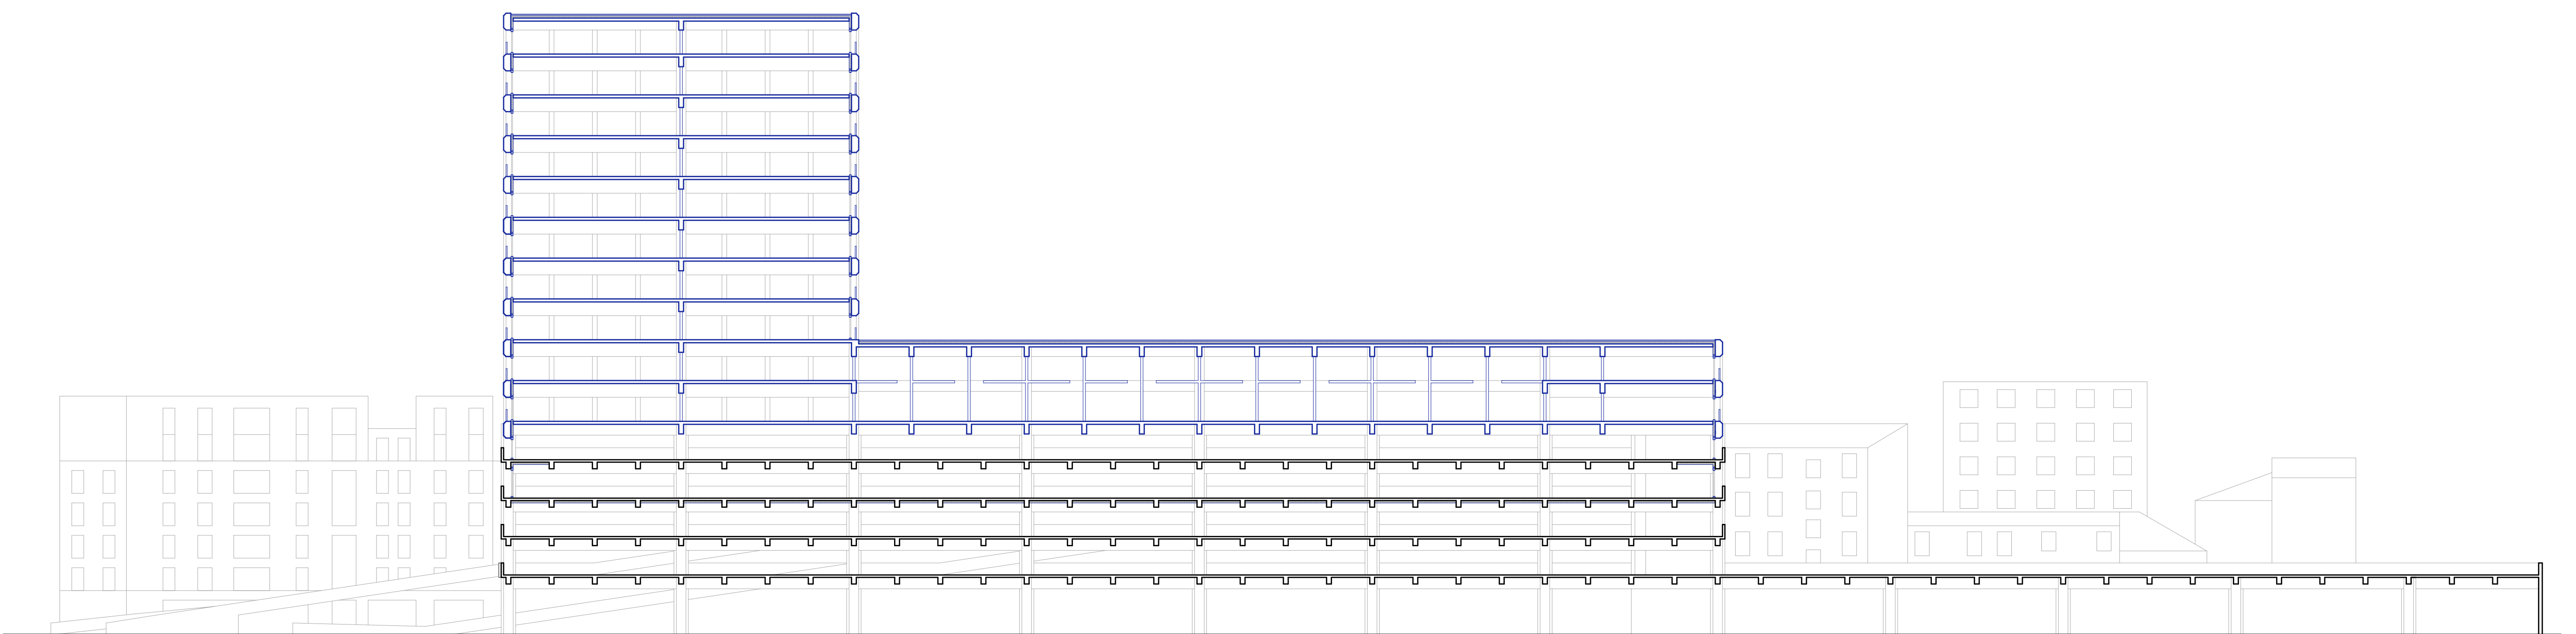


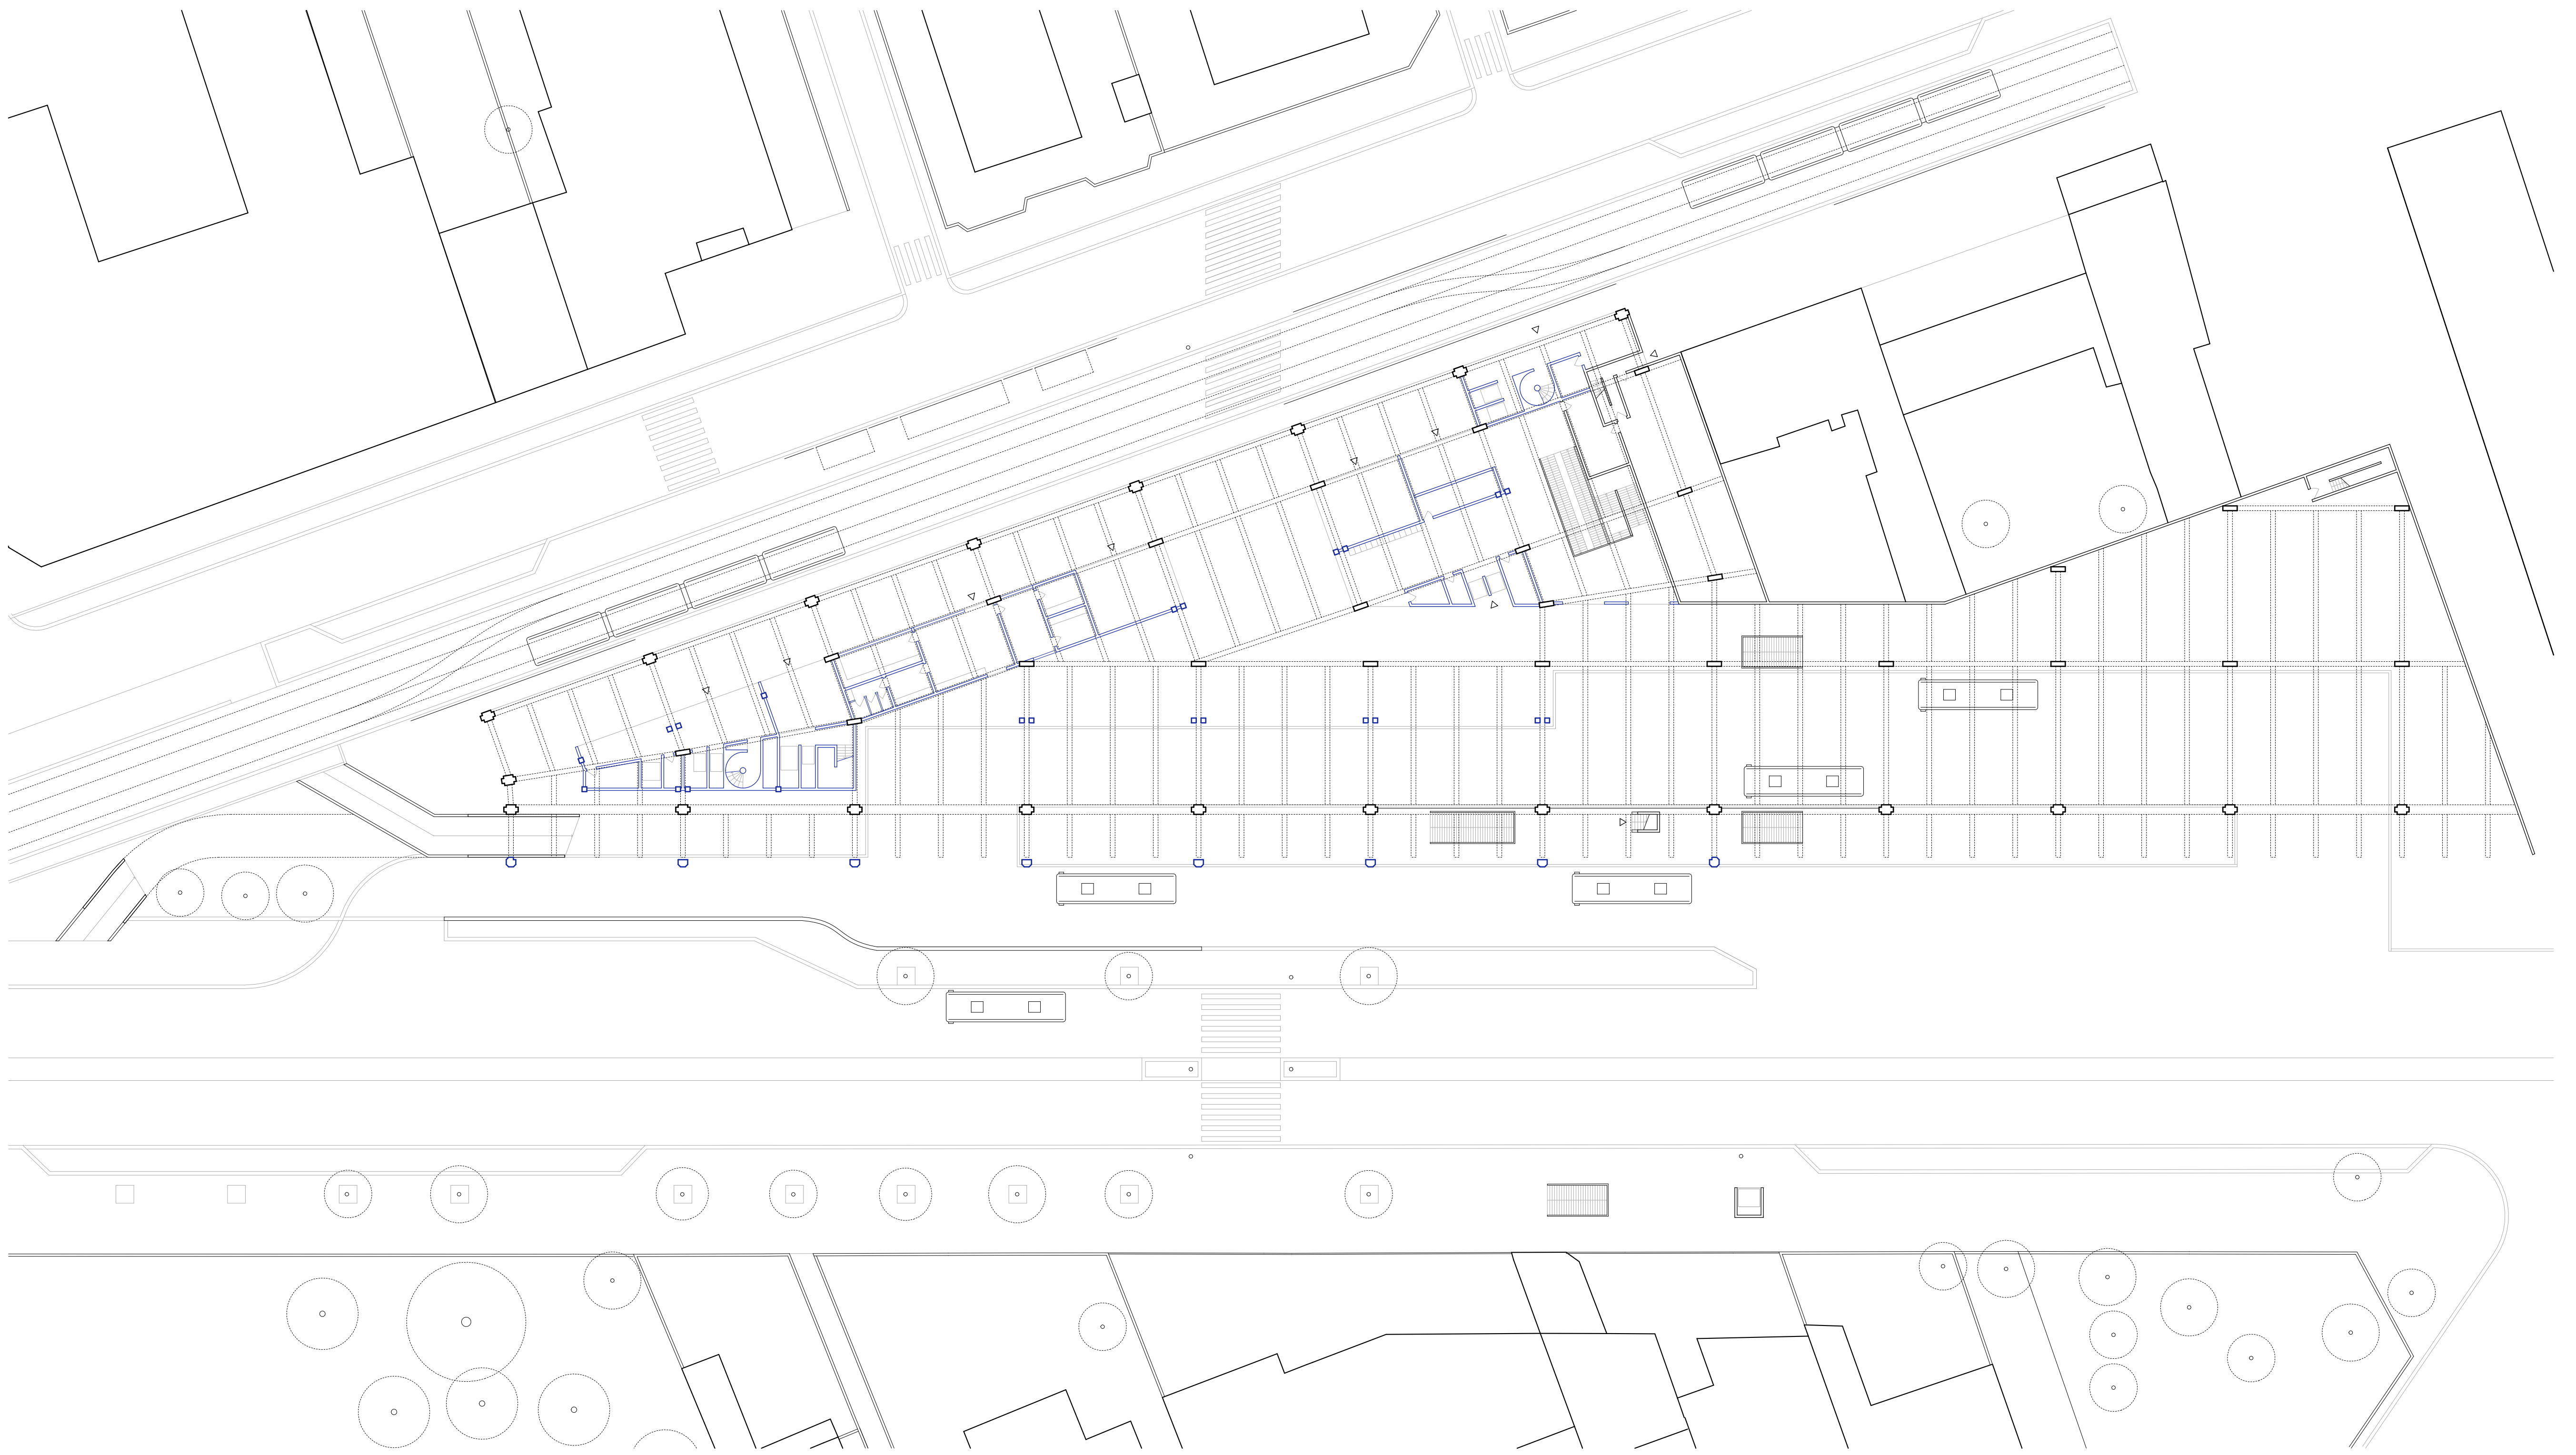


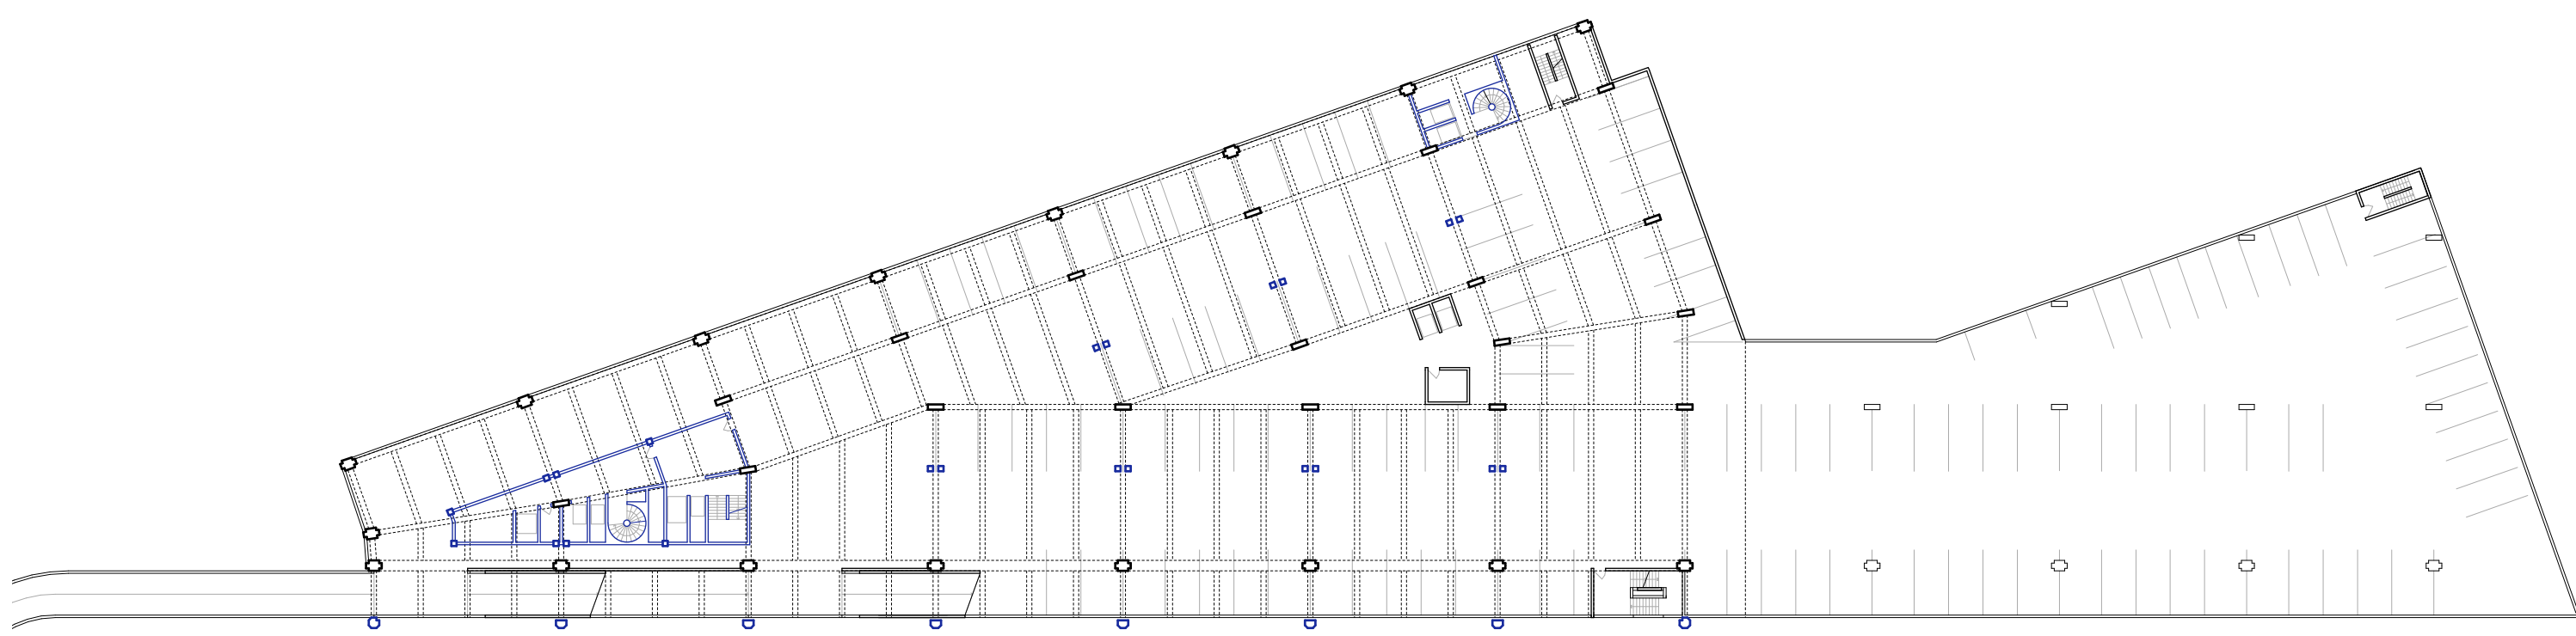


Plan R+1
1/500

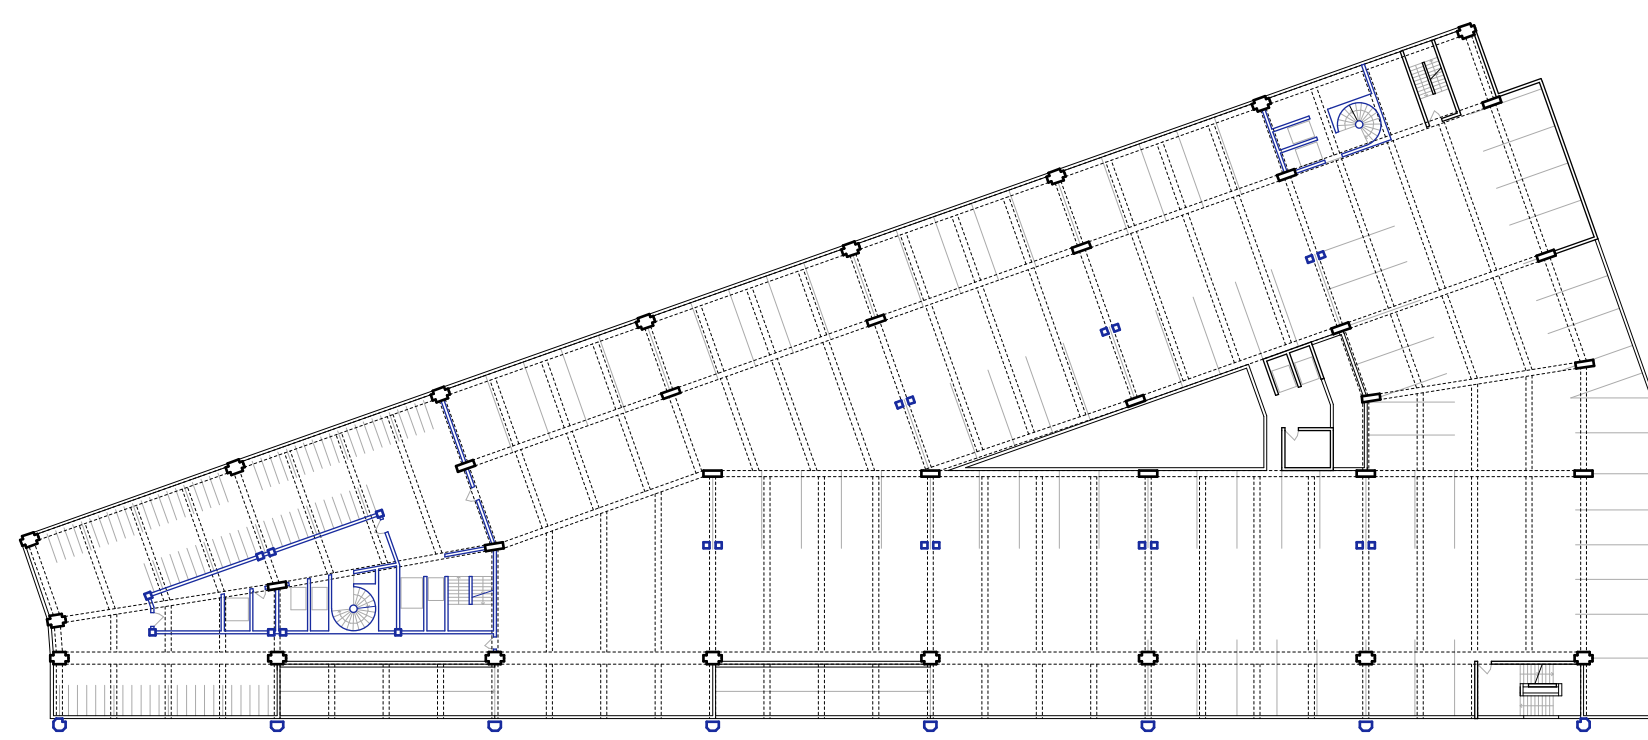


Plan R+2
1/500

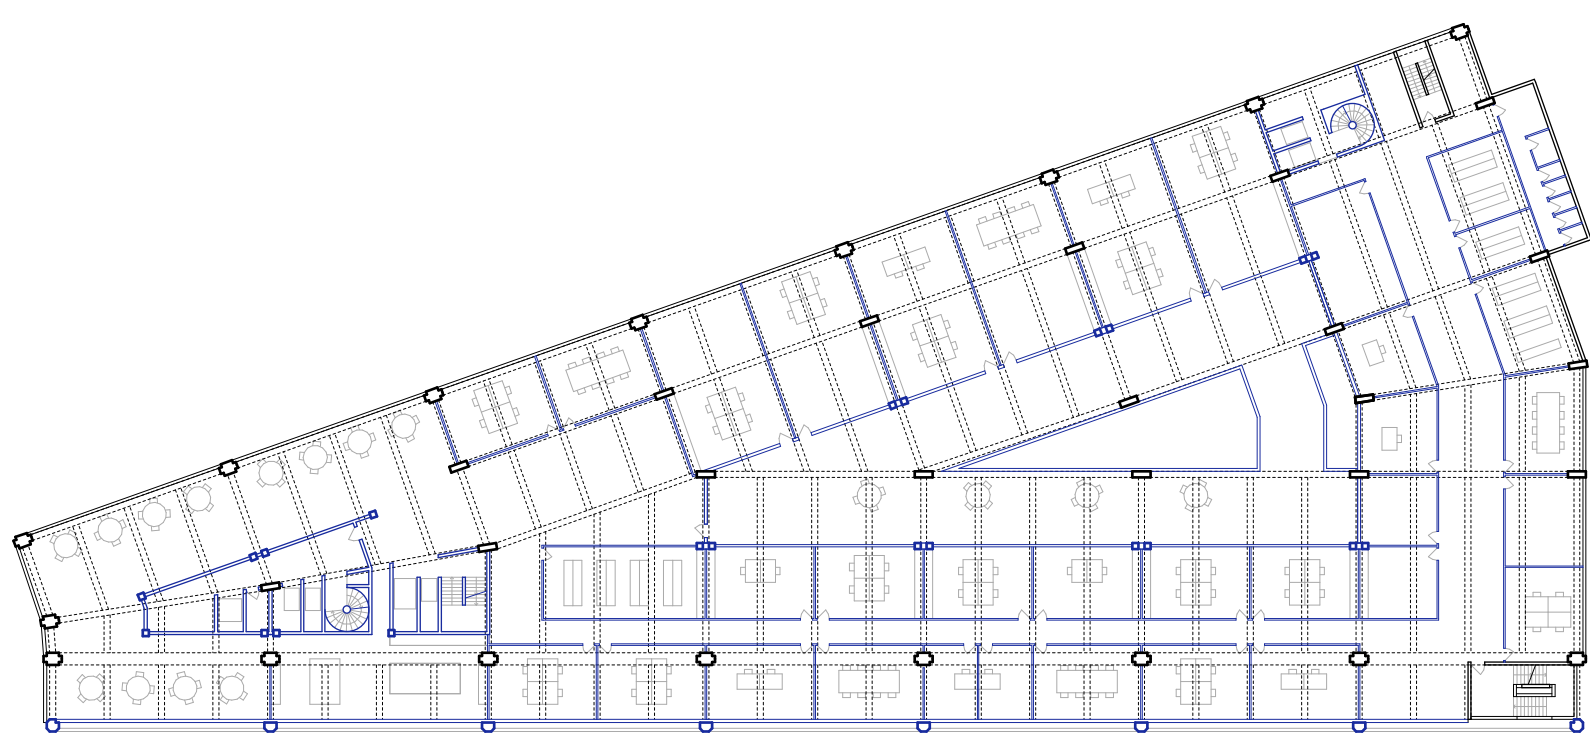


Plan R+3
1/500

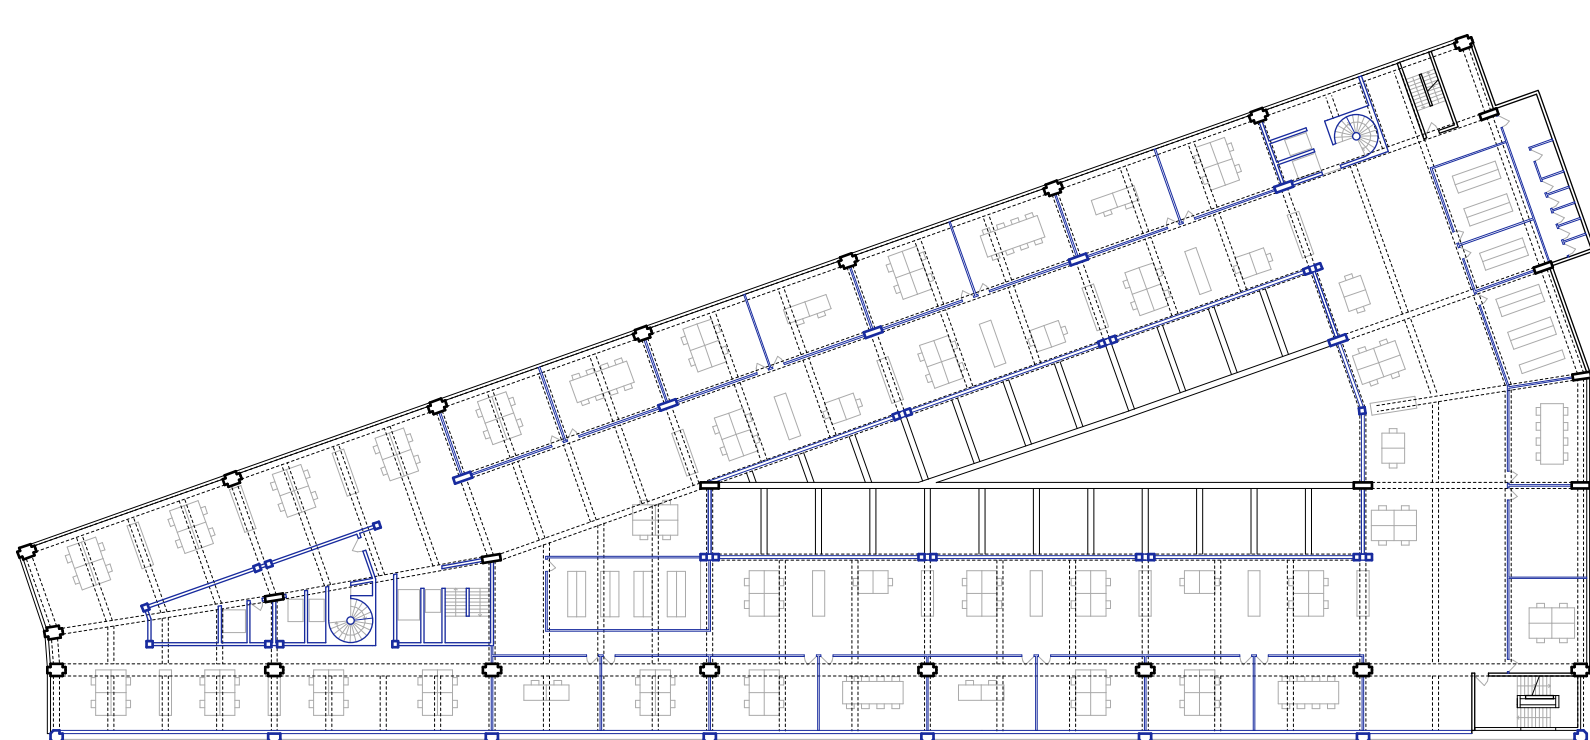


Plan R+4
1/500

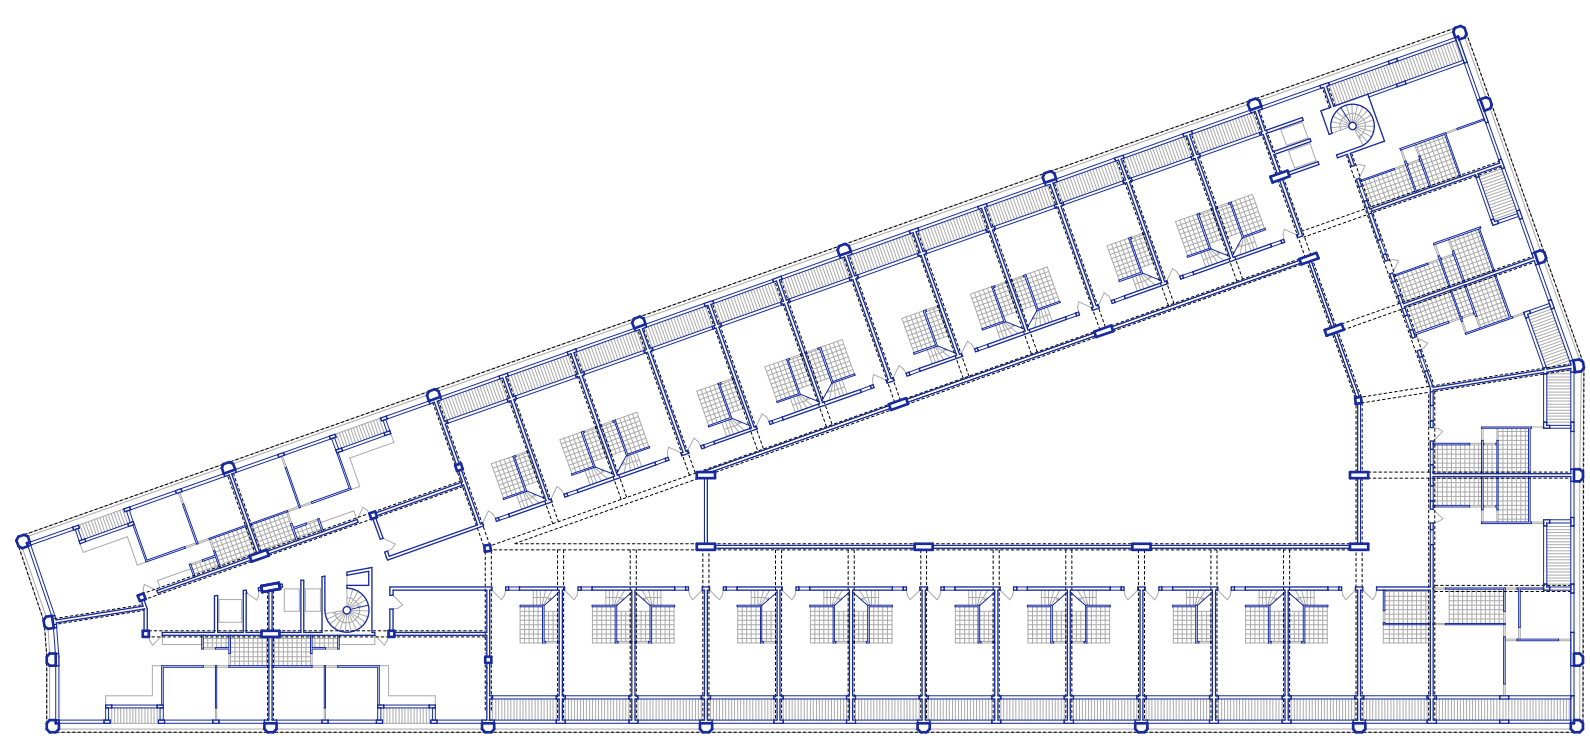


Plan R+5
1/500

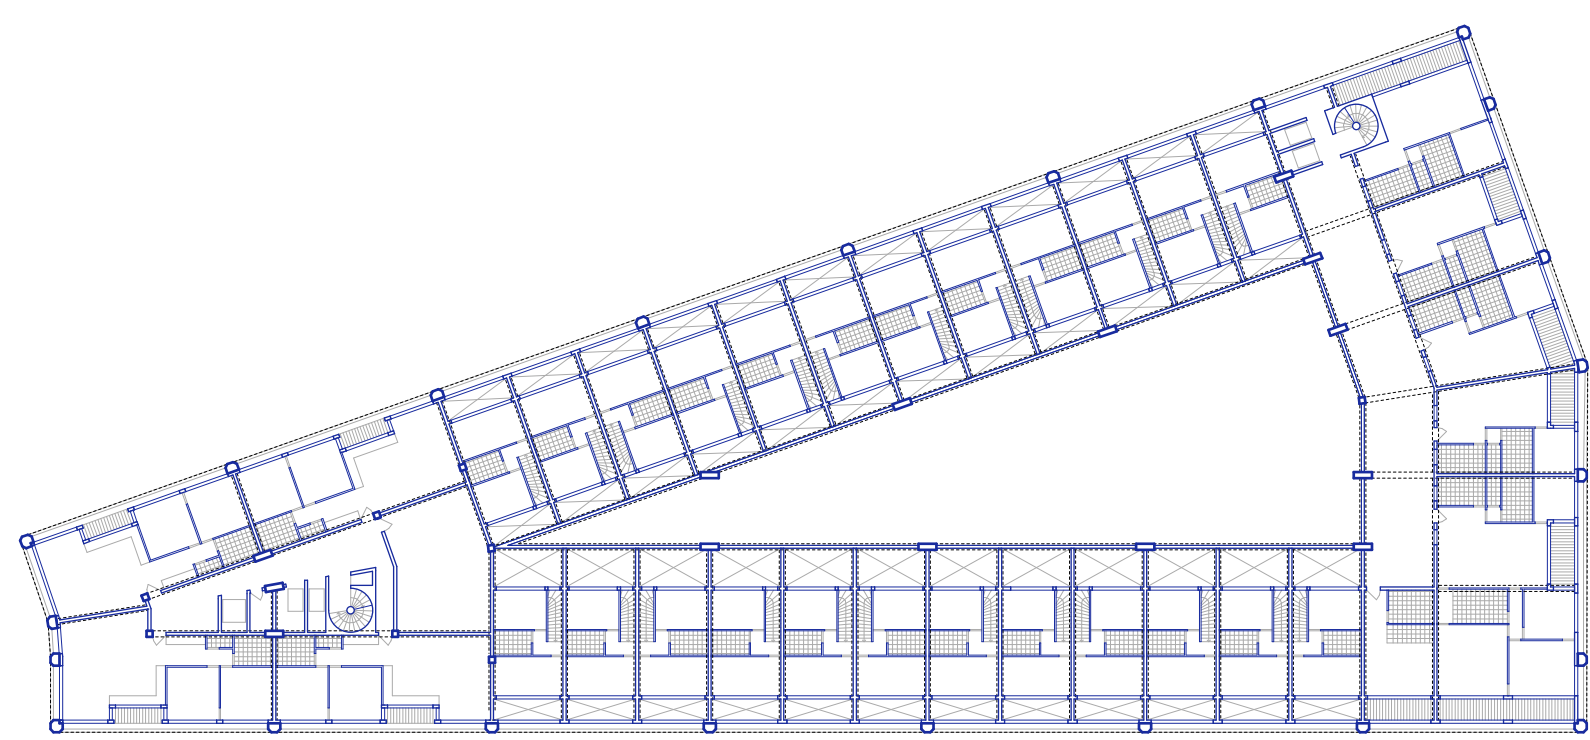

Plan R+6
1/500

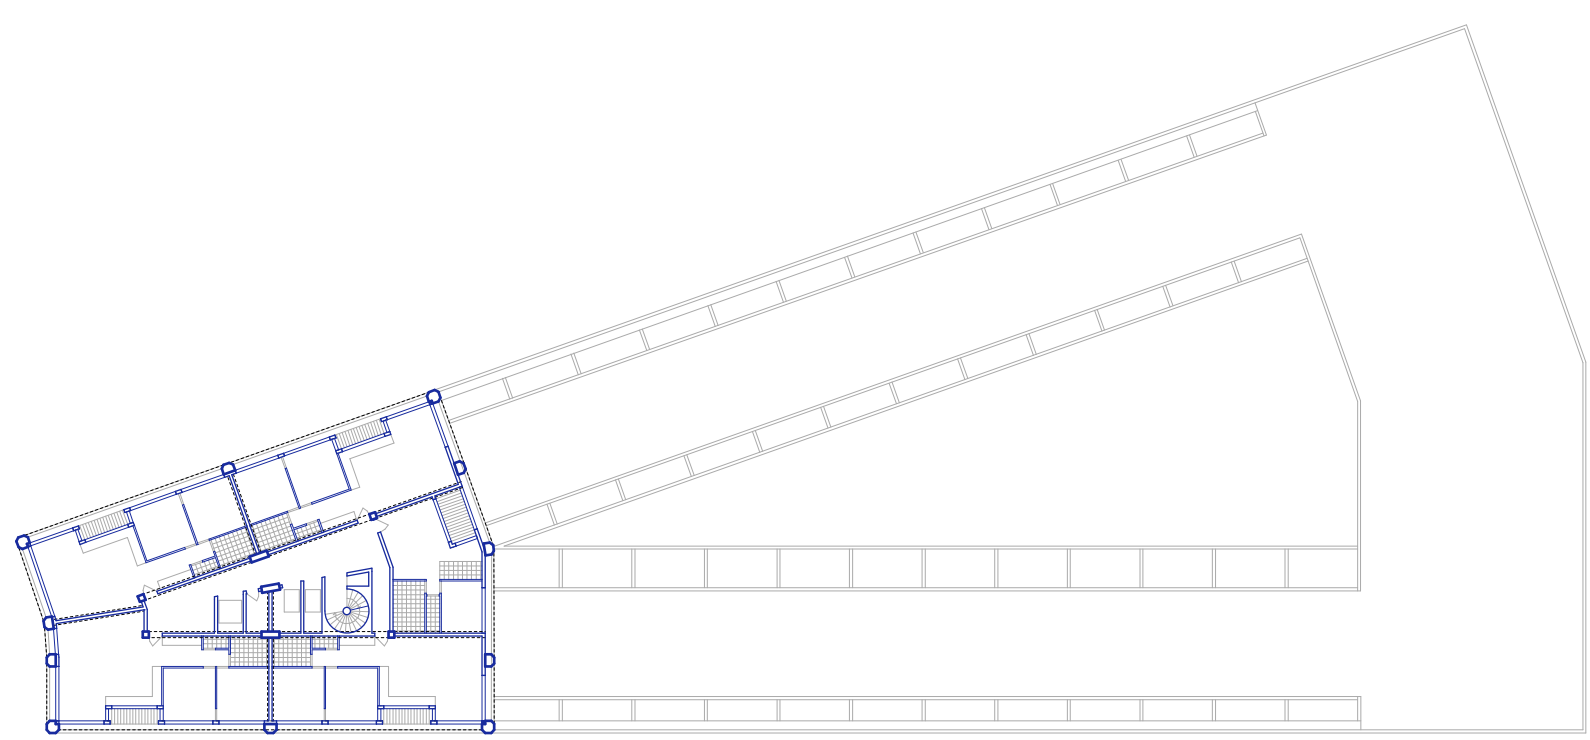

Plan R+7
1/500

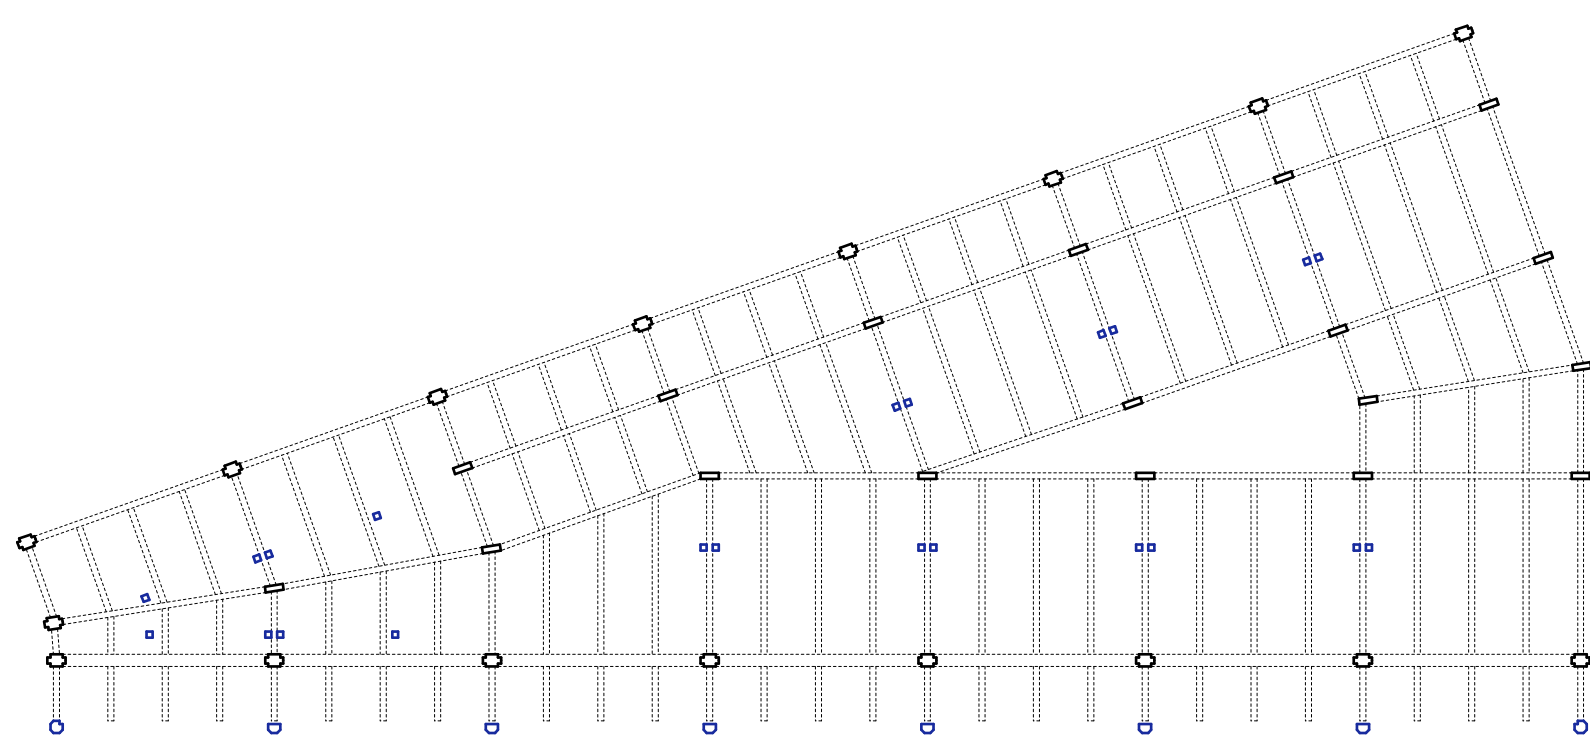

Structure
1/500