

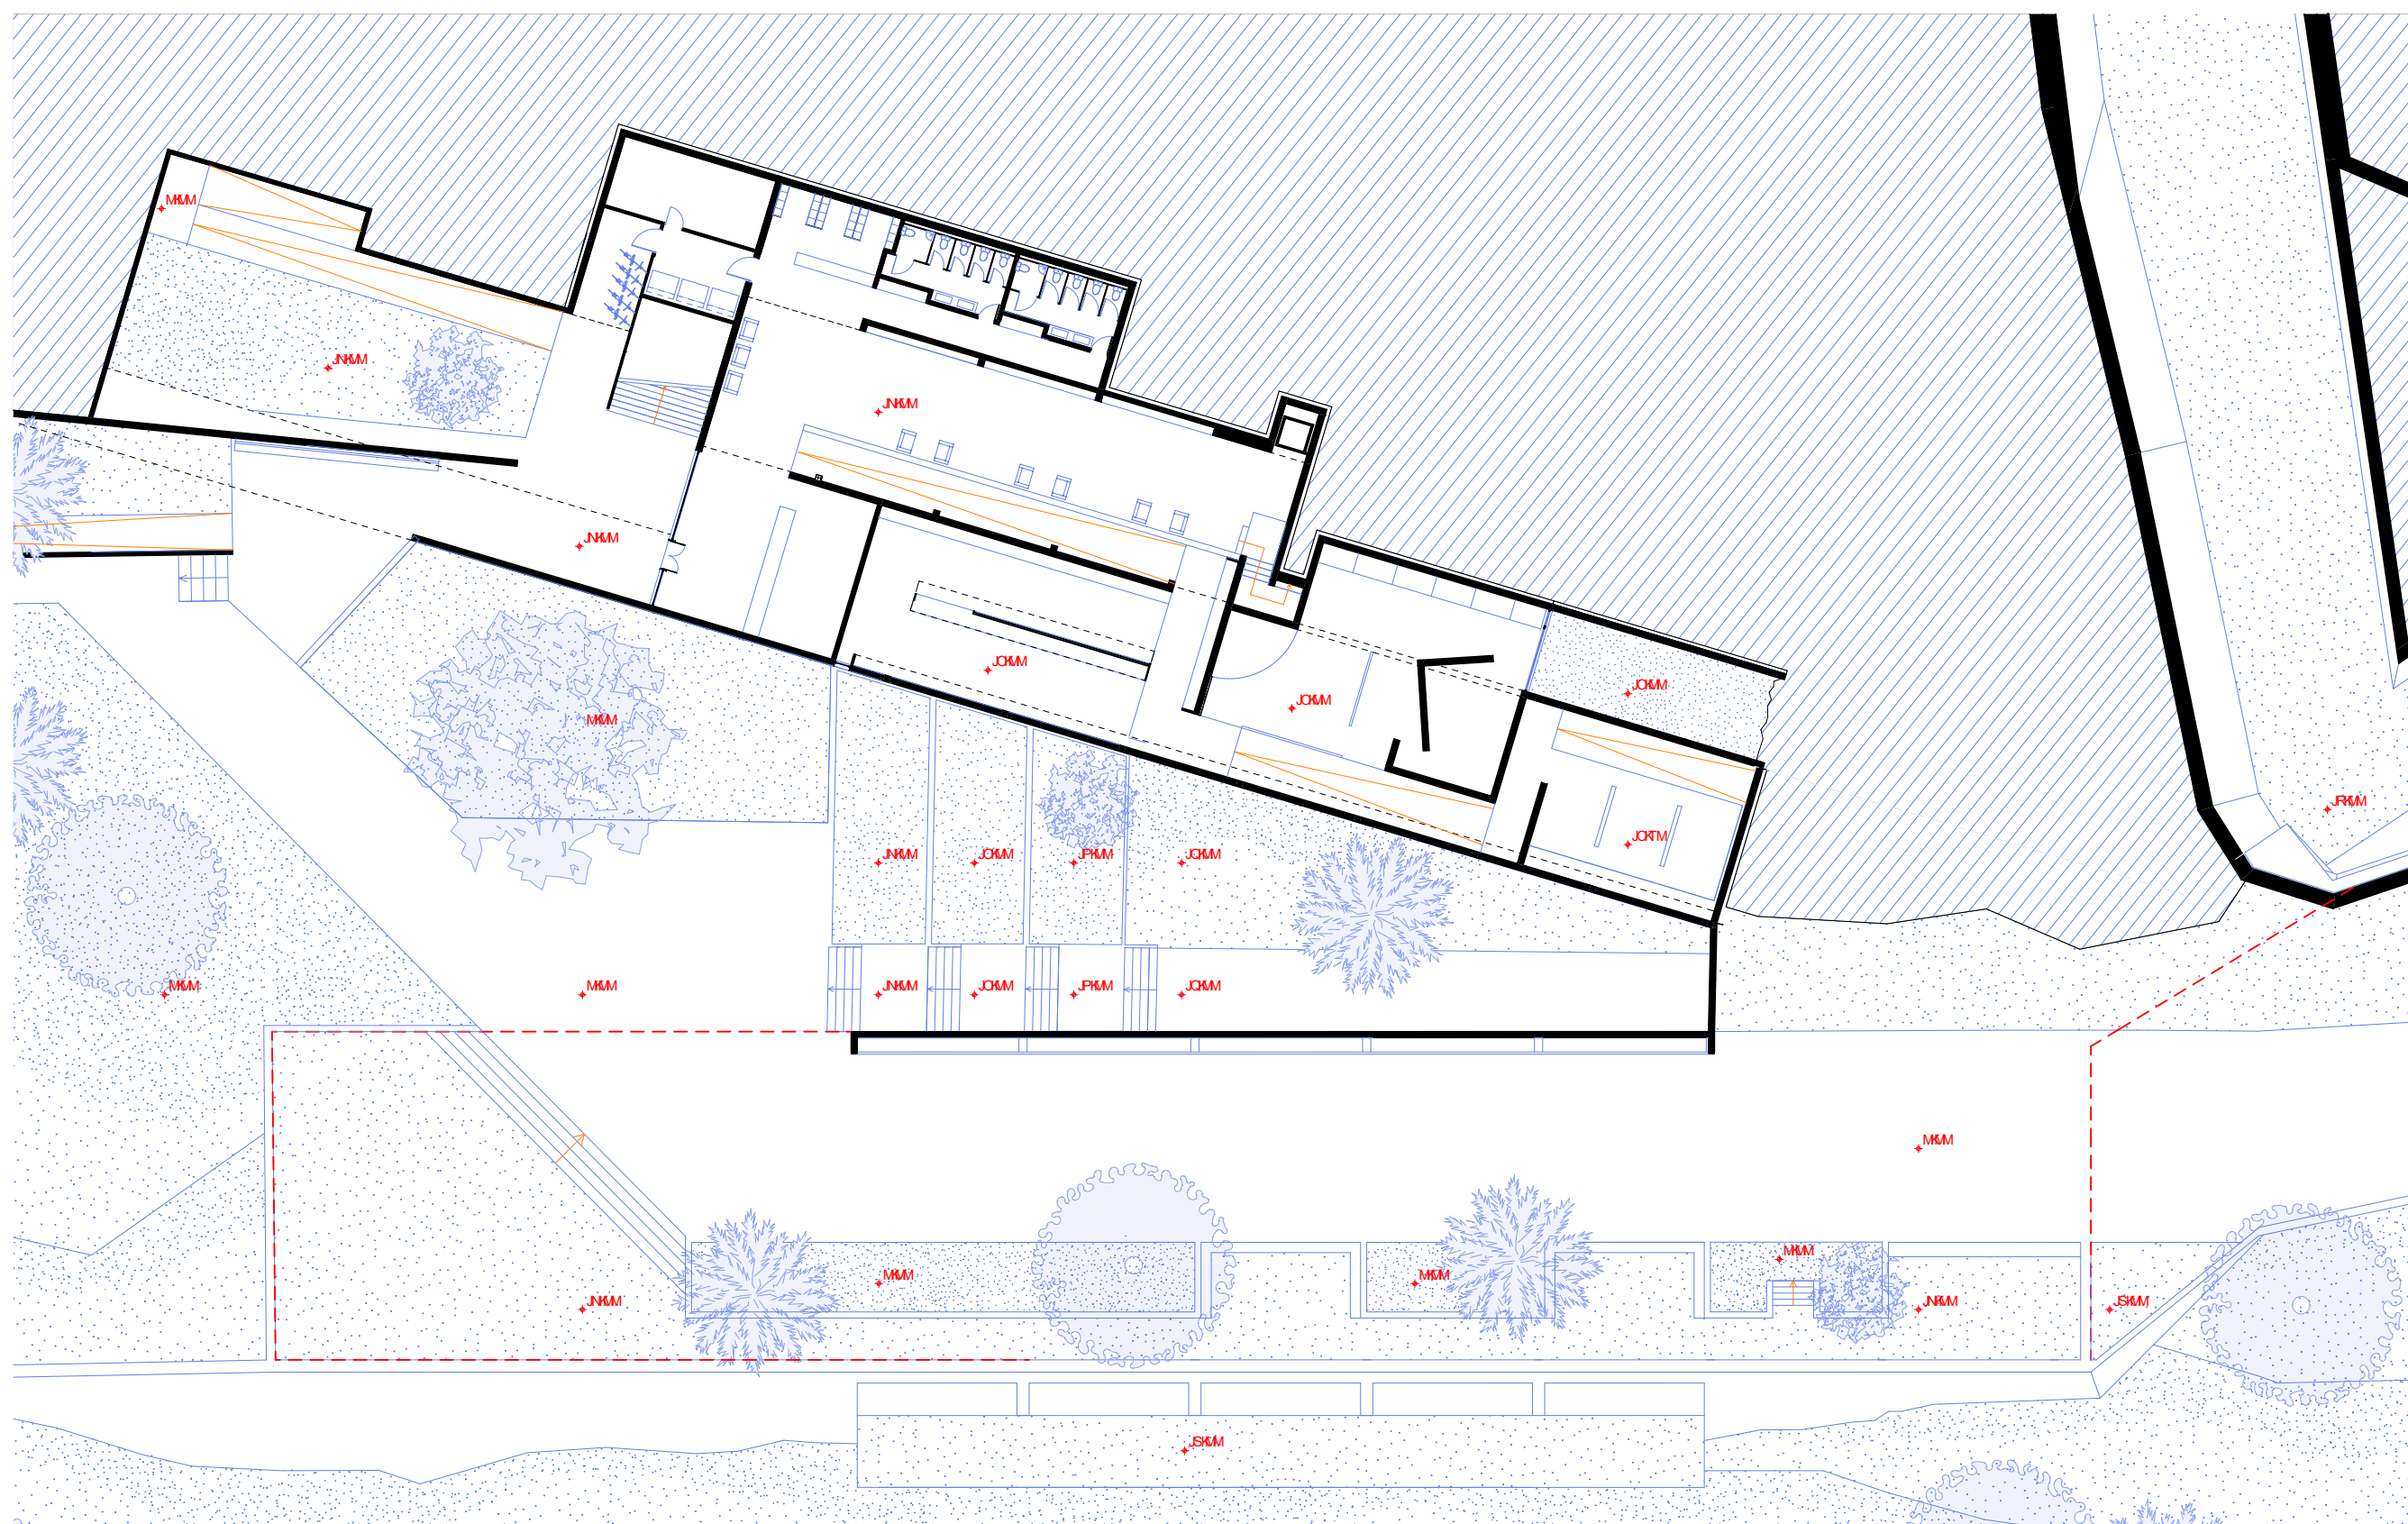


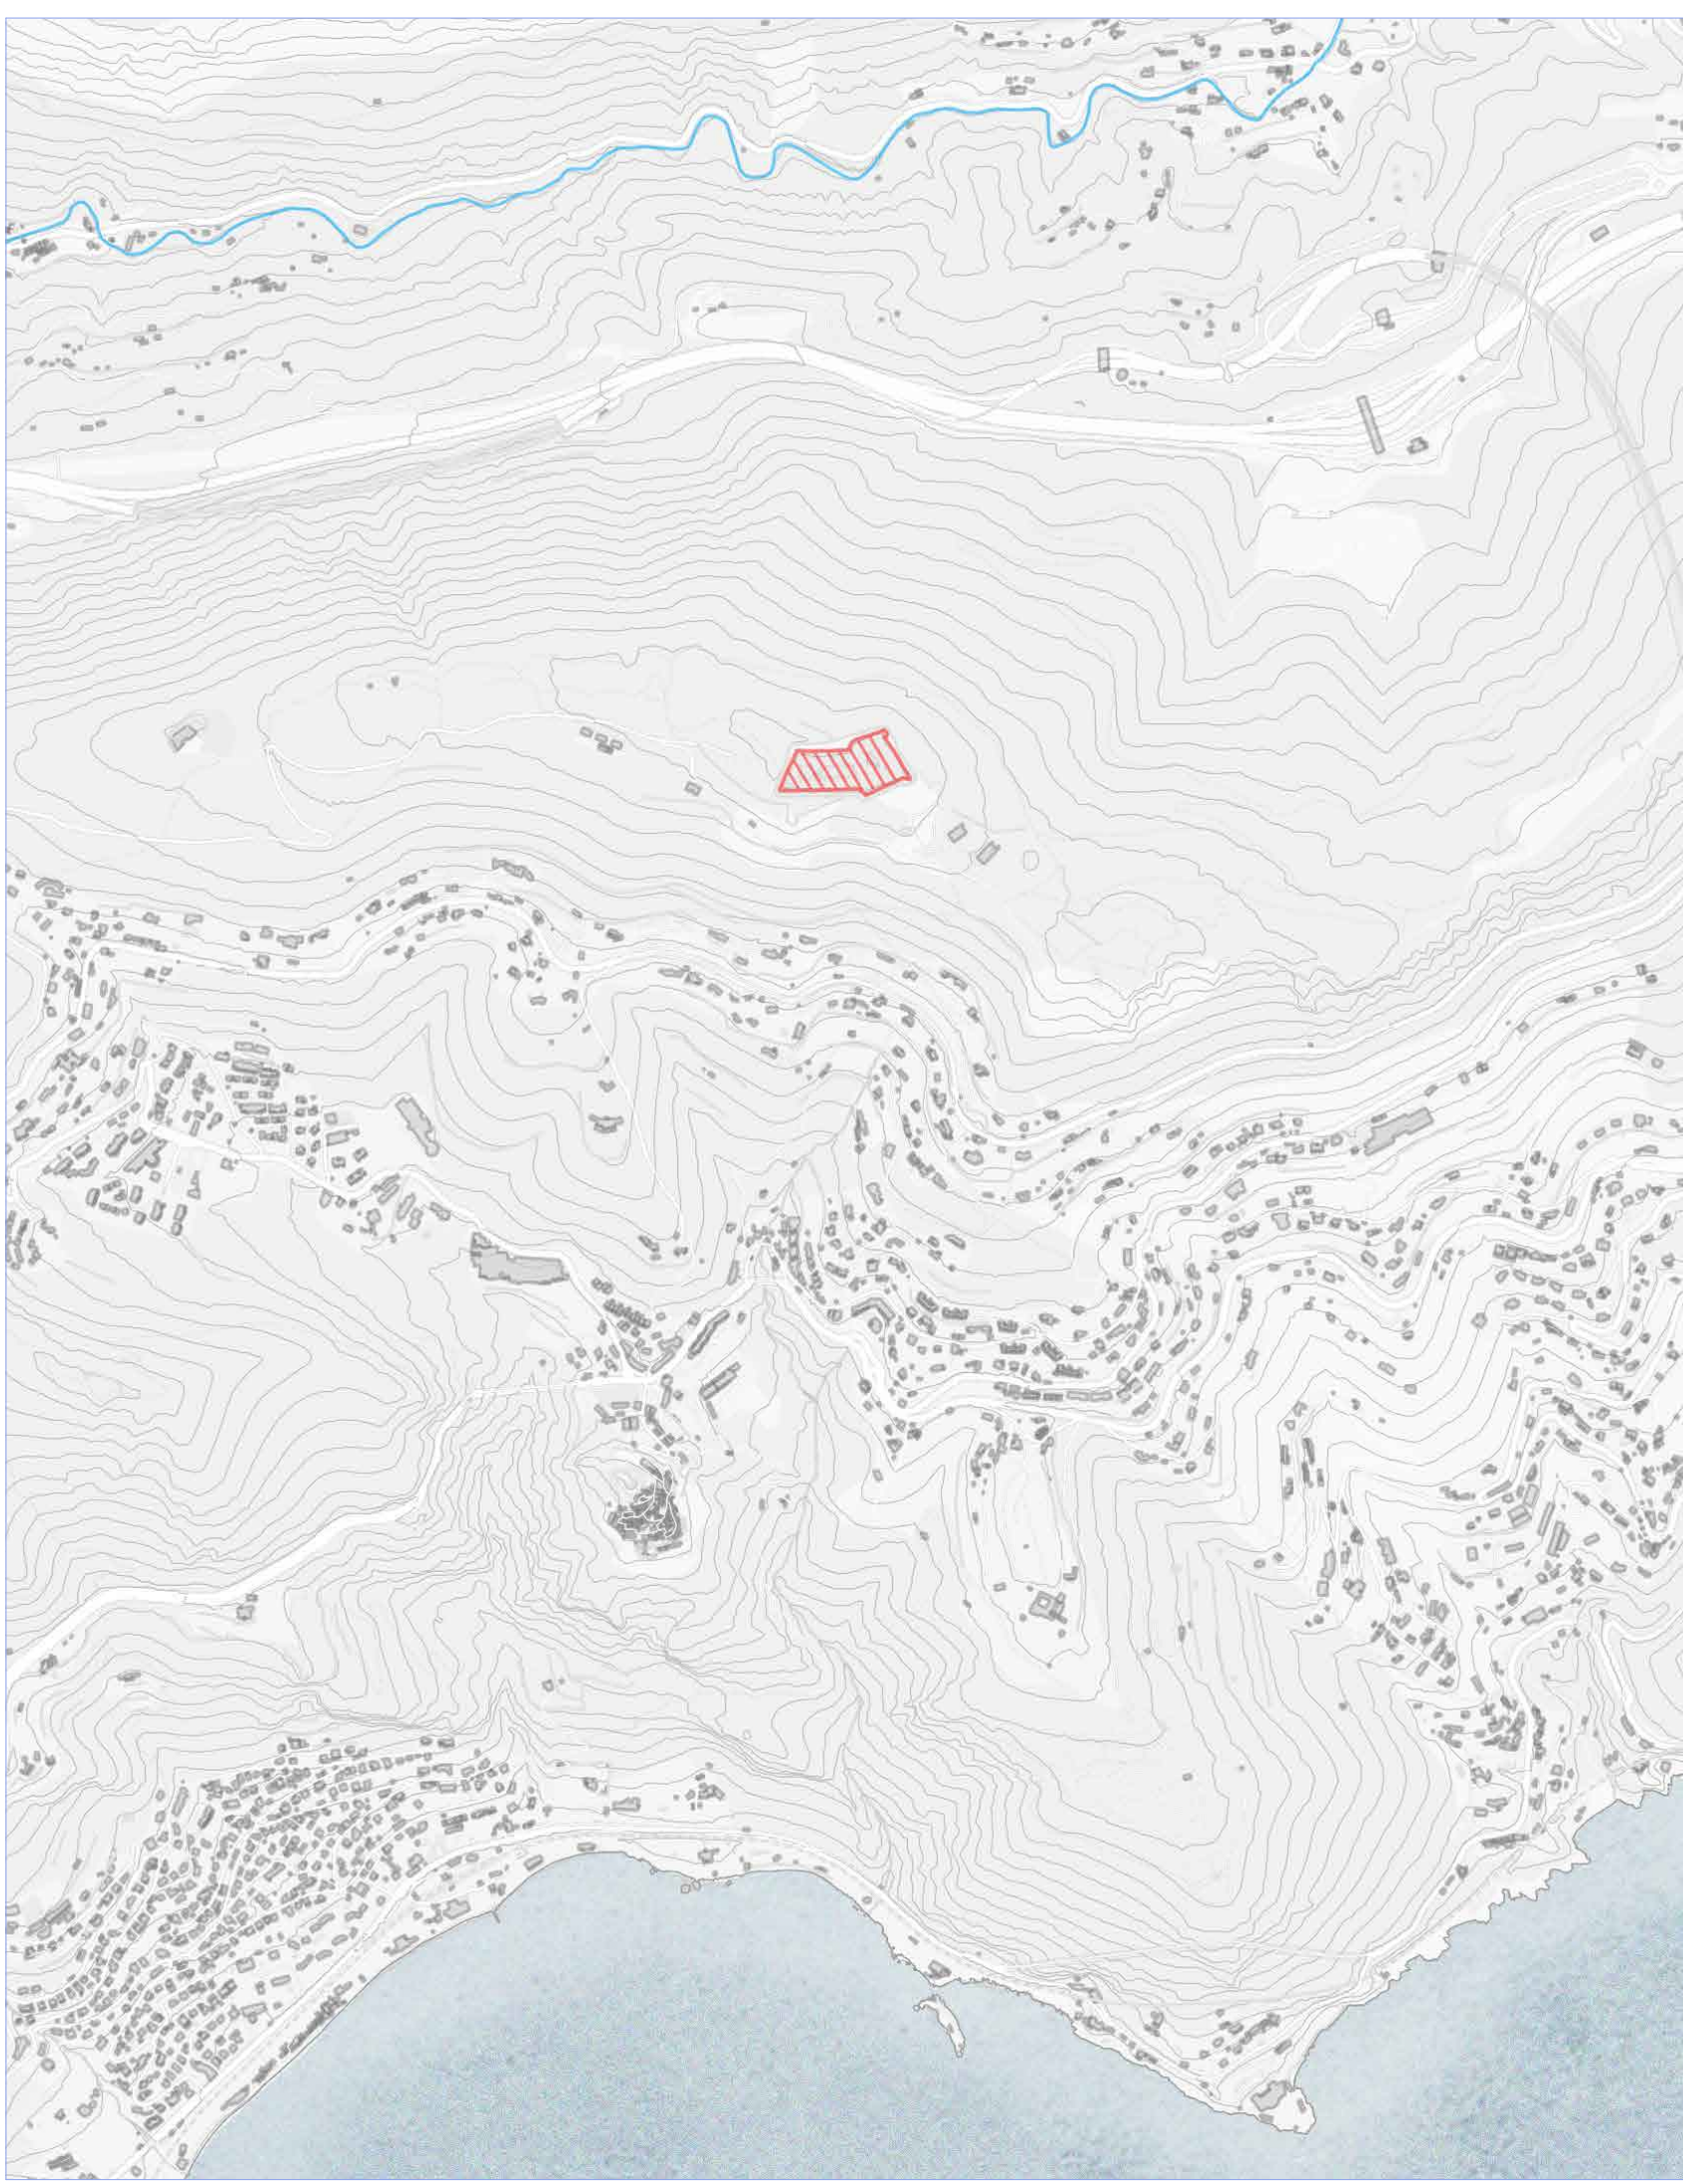

Axonométrie éclaté

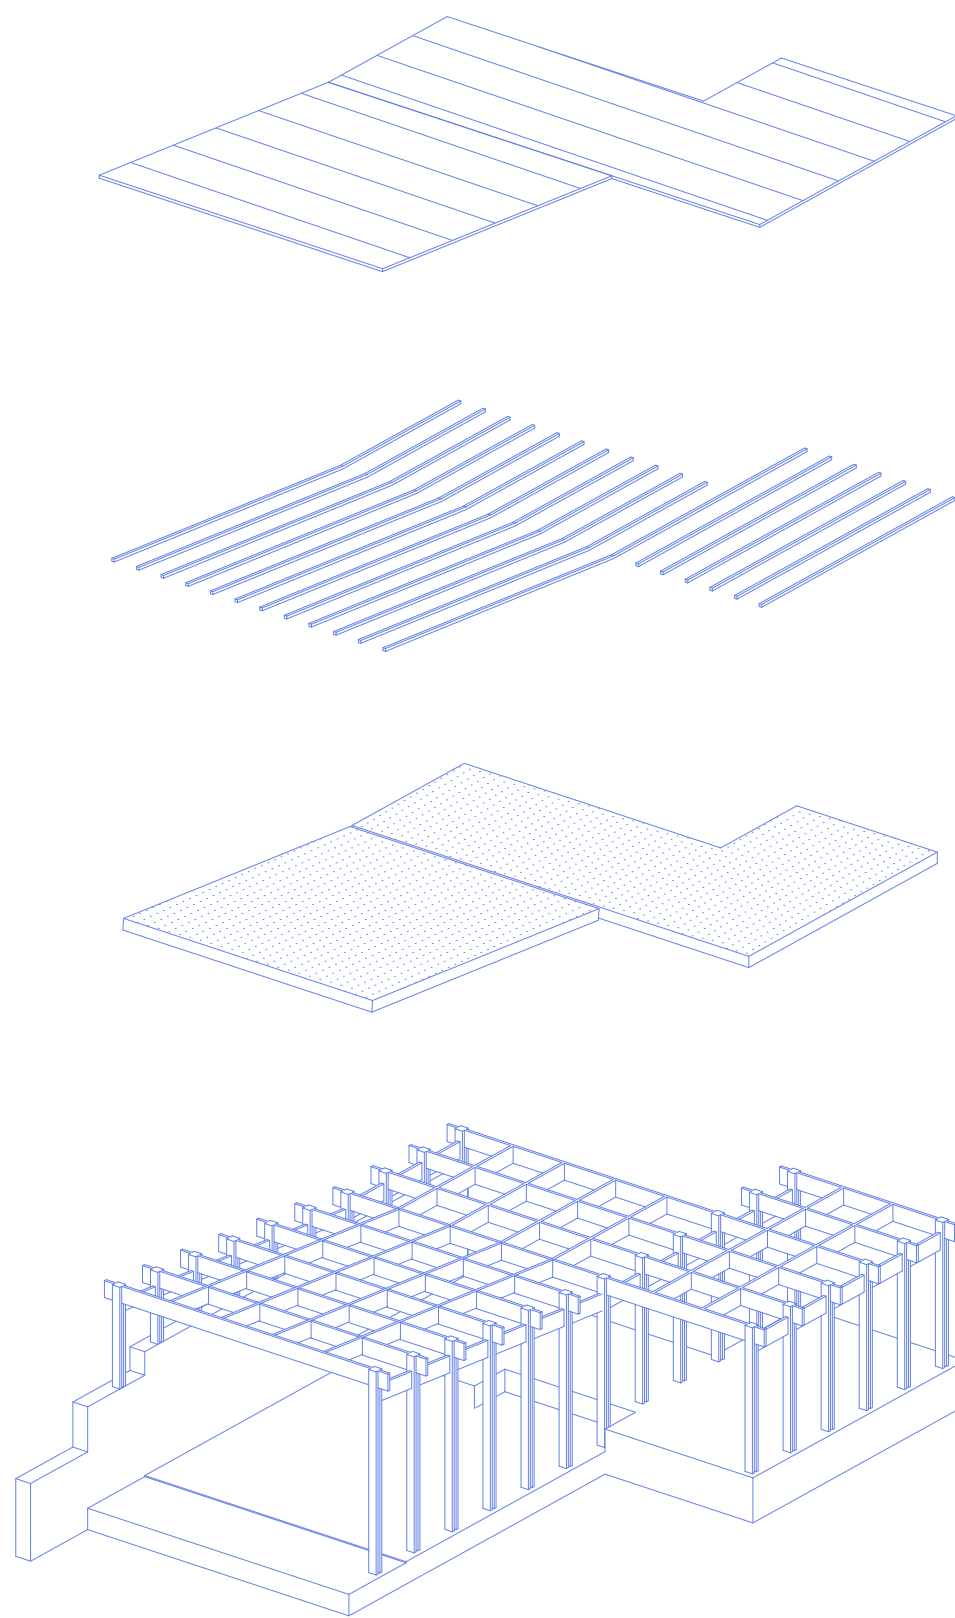


Plan de la résidence



Perspectives



Coupe détail du musée 1/50

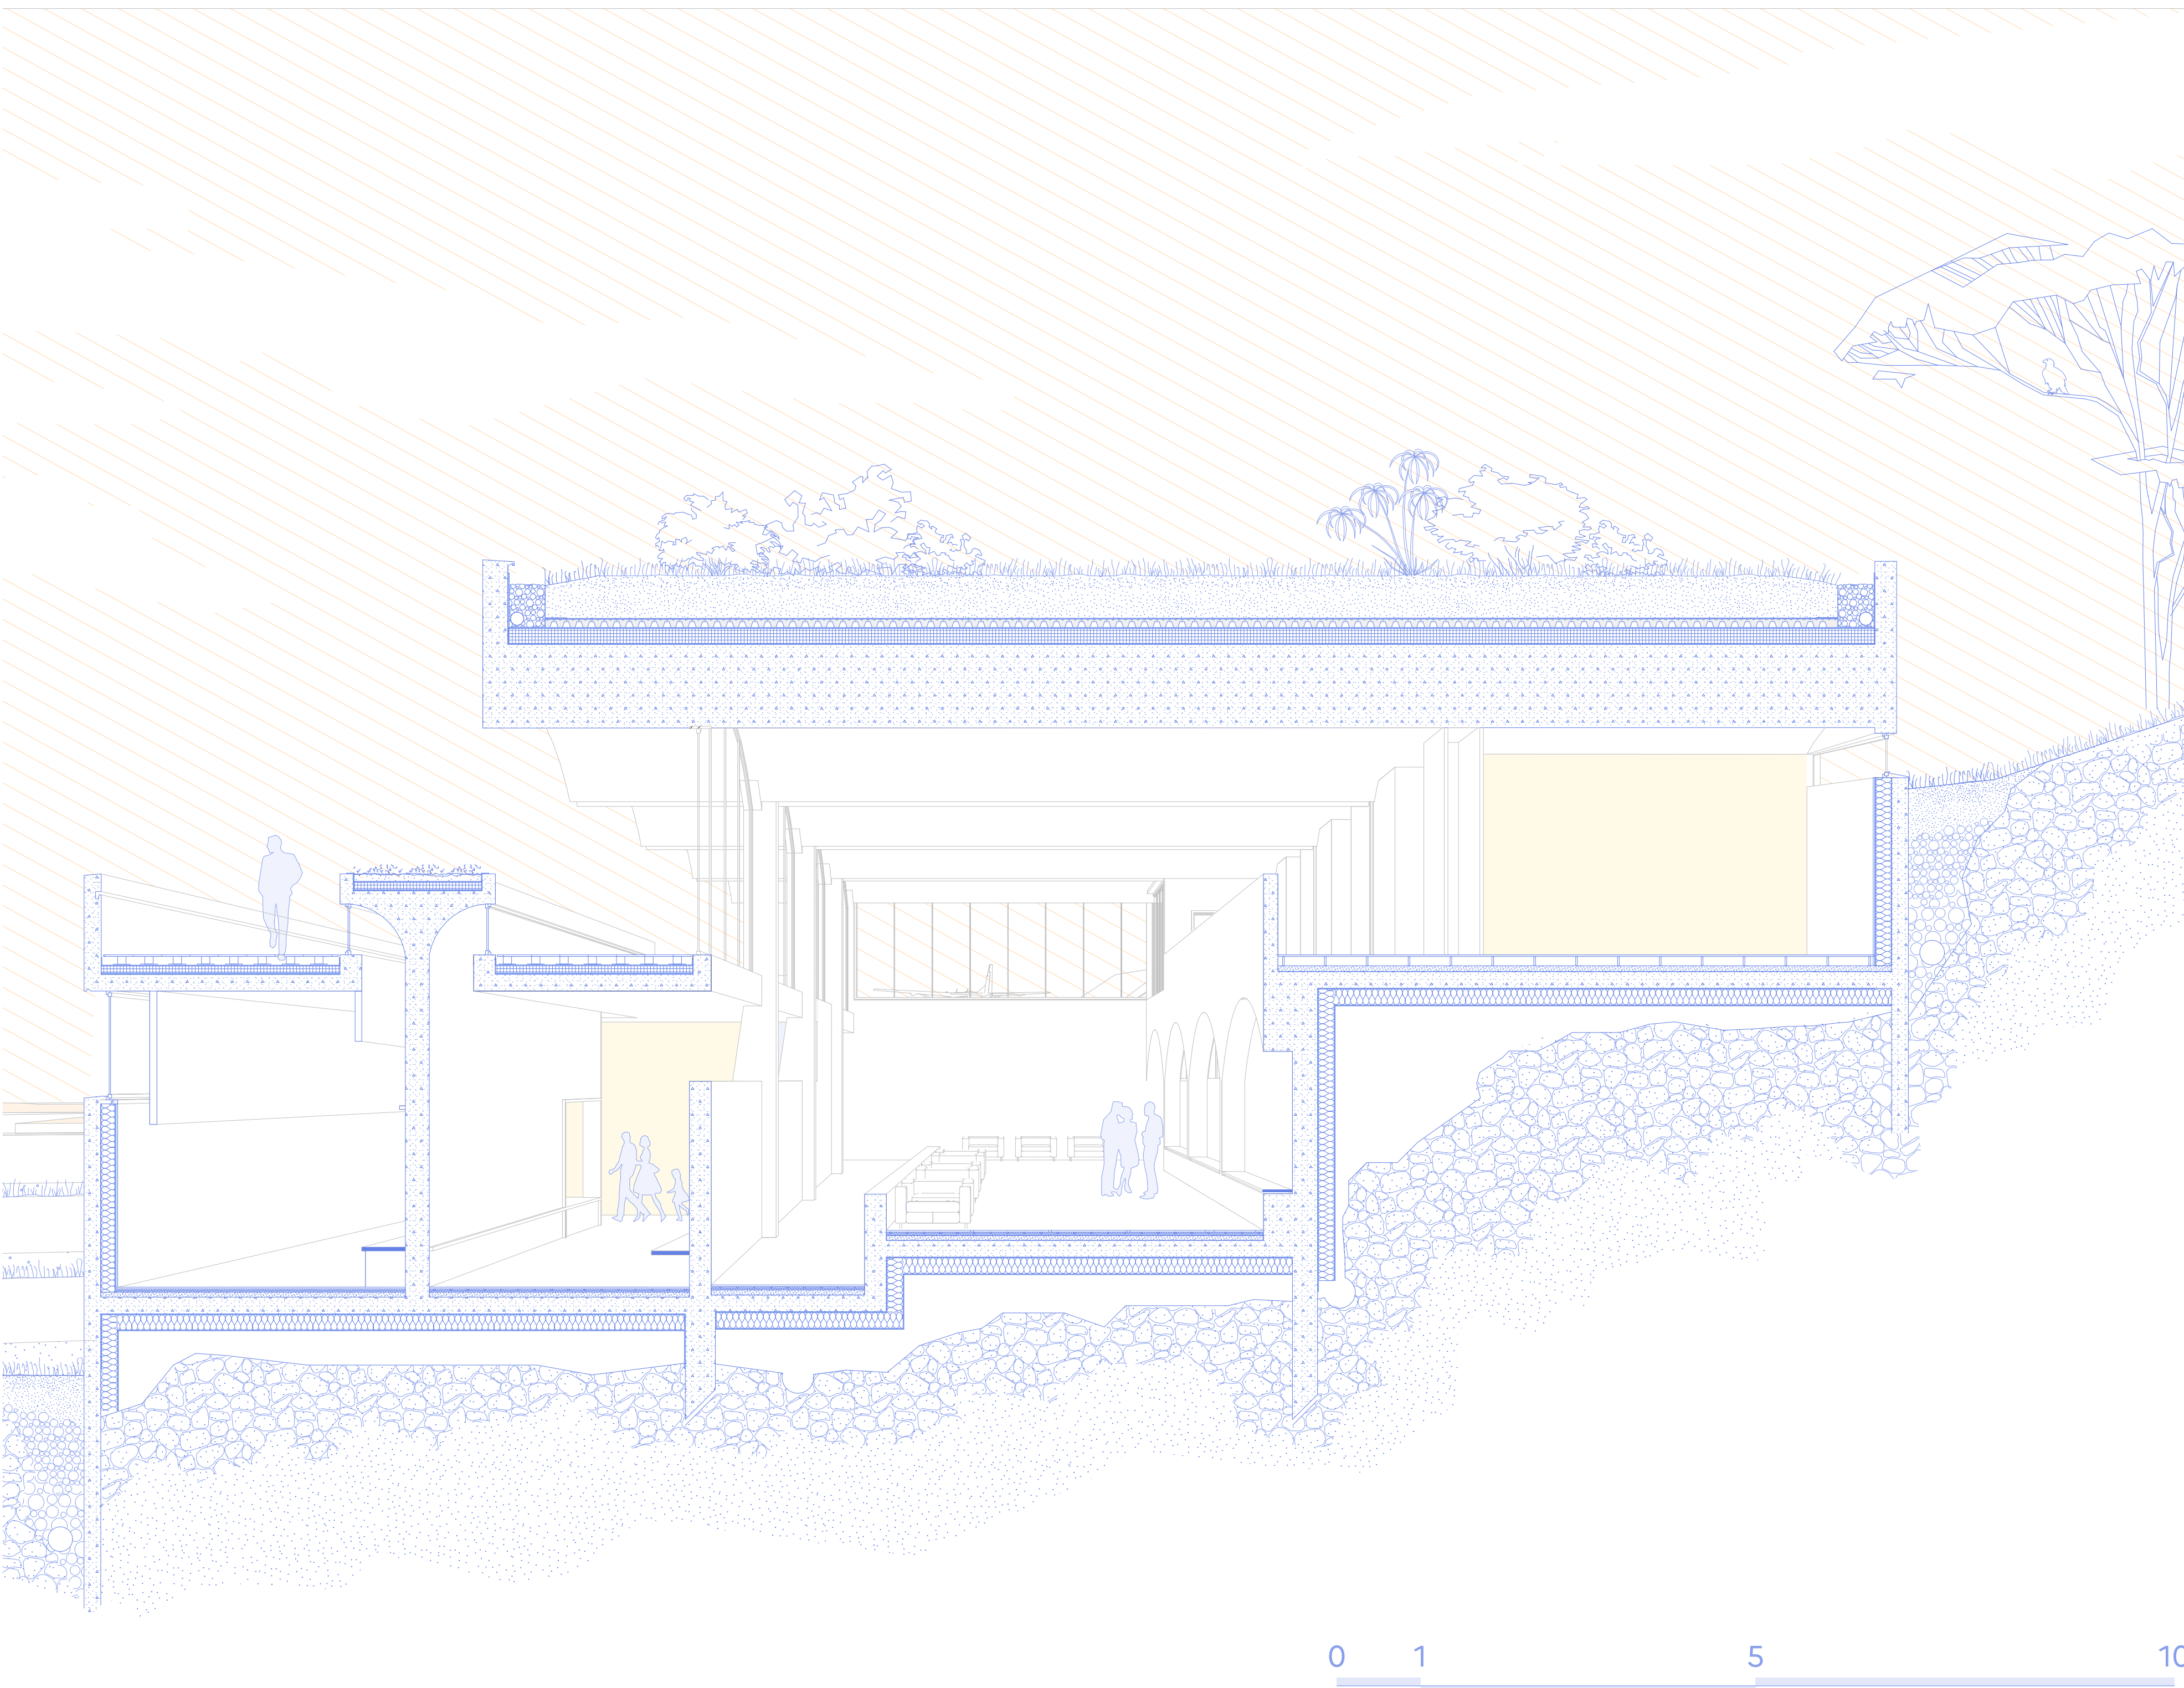

--	------------------	--	---	--