



Plans Logements

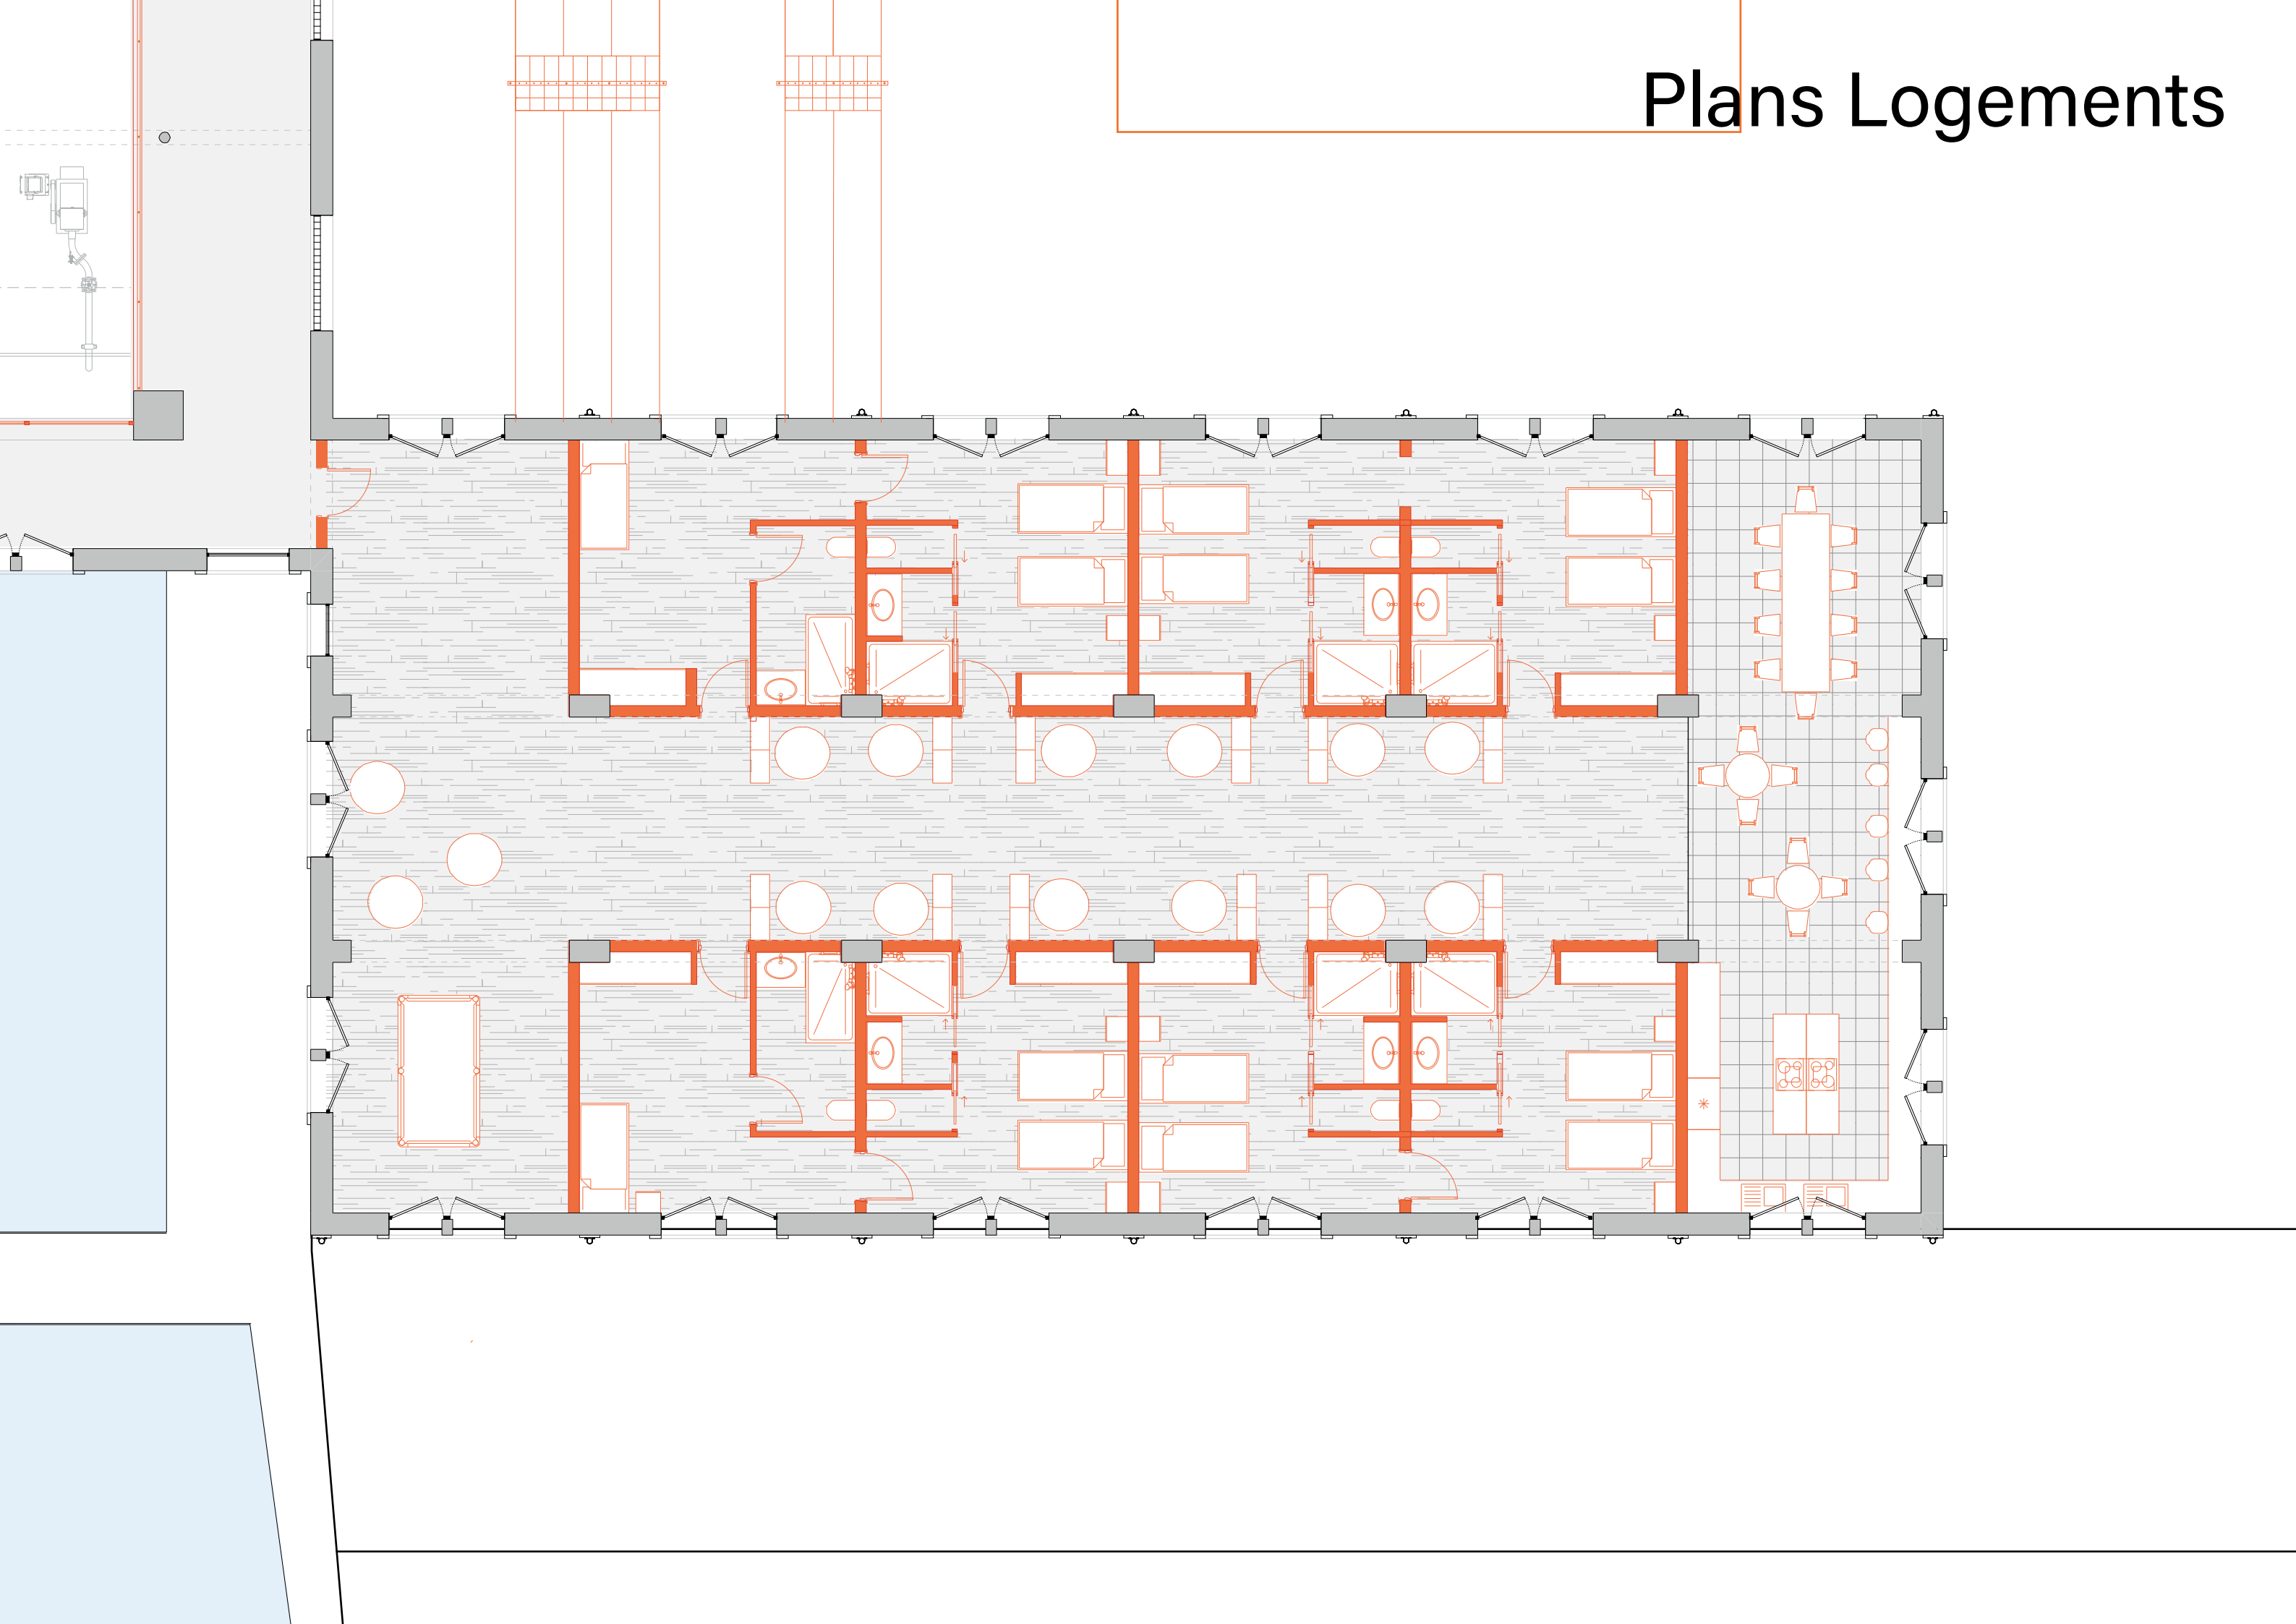

Plans Restaurants

RDC

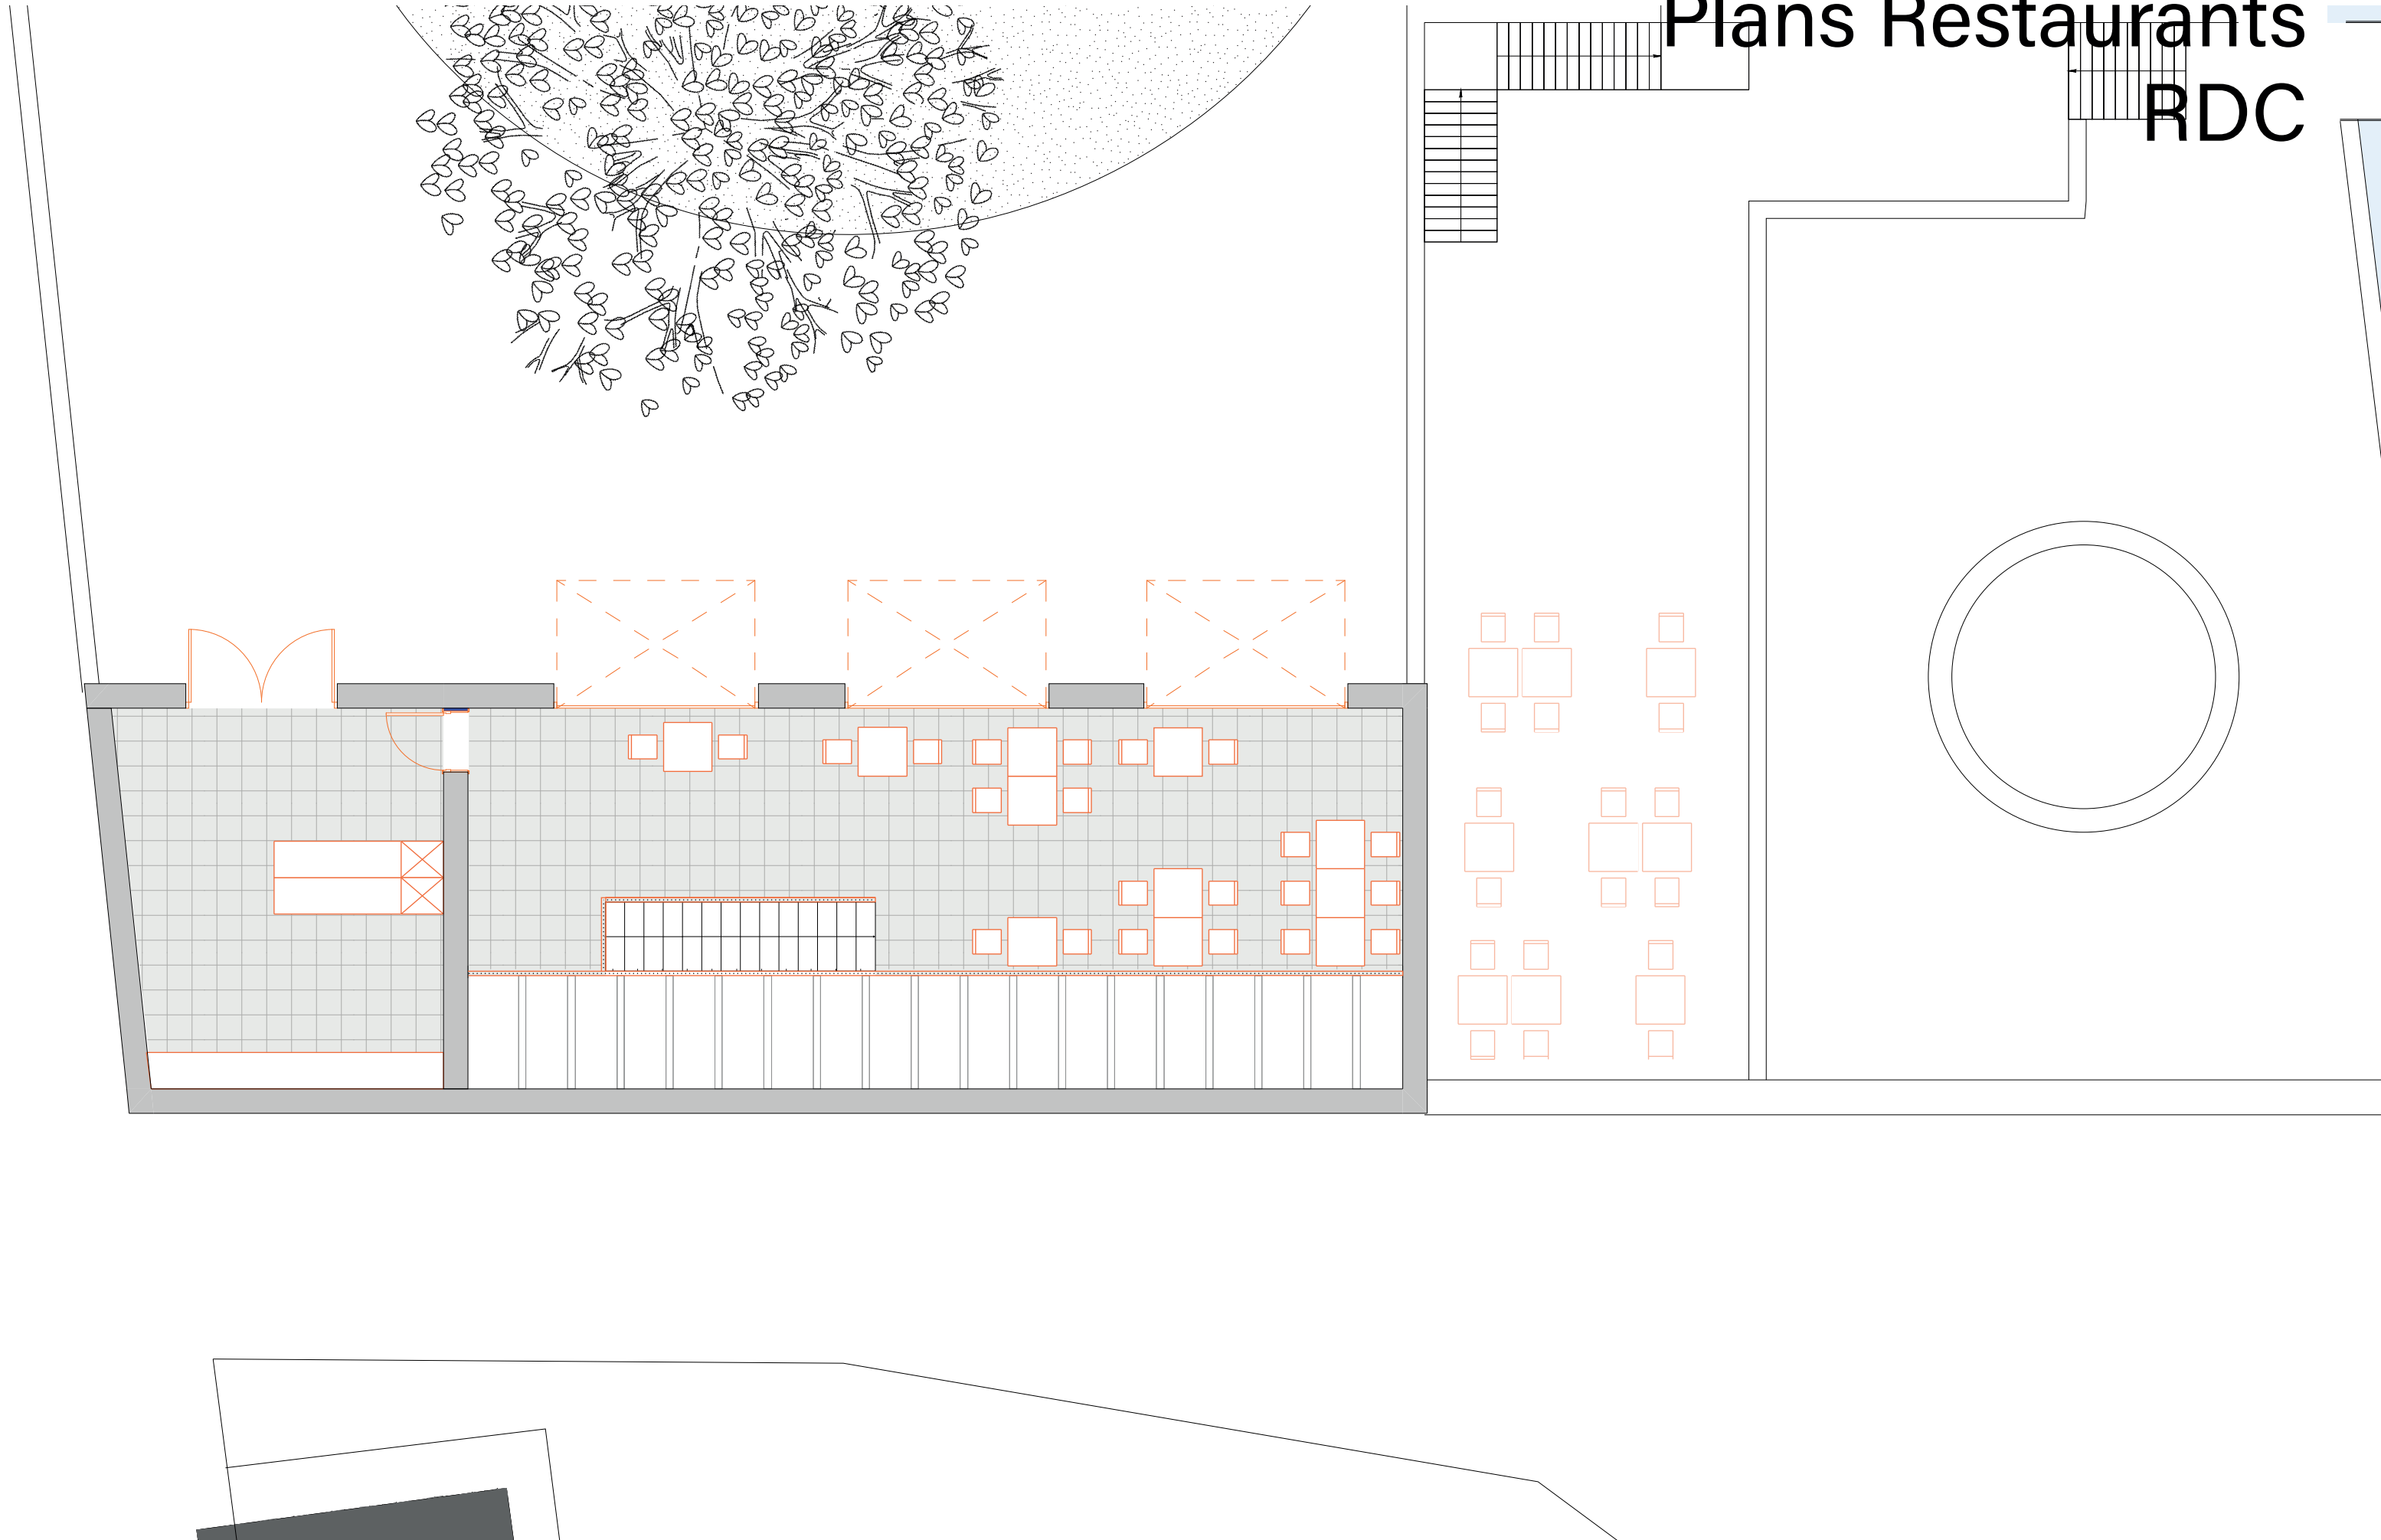

Plans Restaurants

R-1

