






VIEW FROM THE PROMENADE, SOUTHERN AND WESTERN FACADES

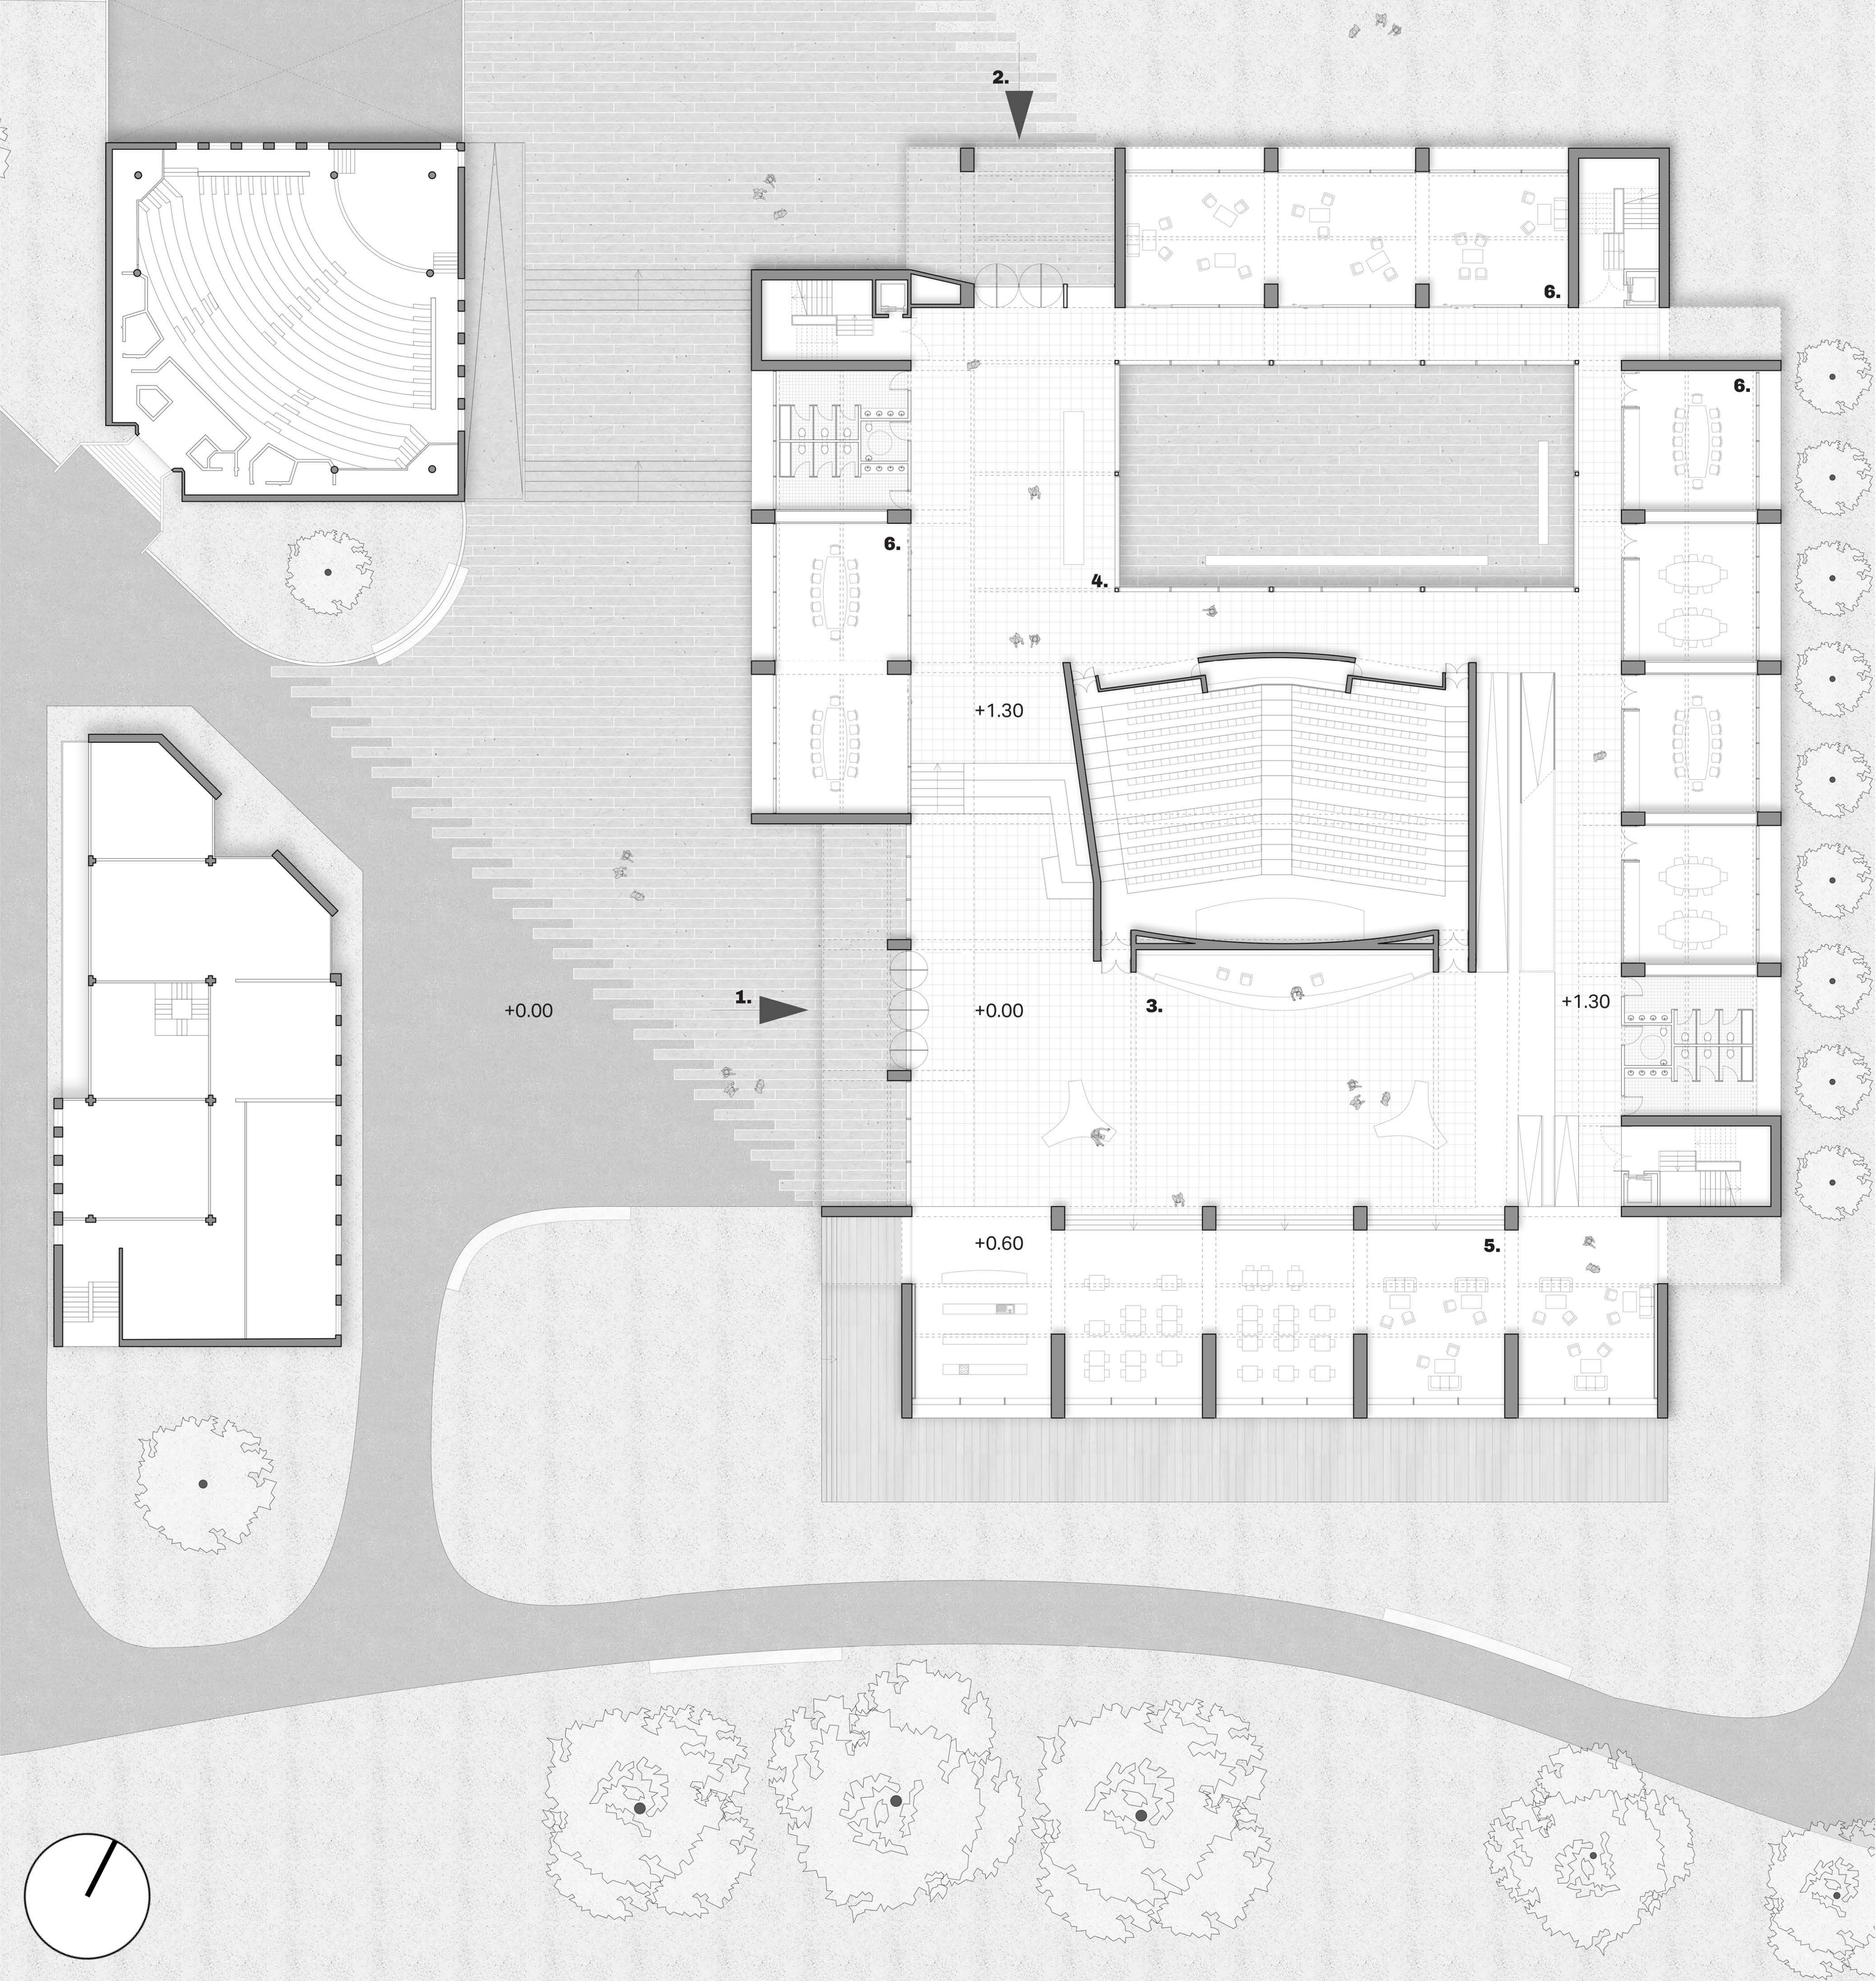


FLOOR PLAN 1 : 200

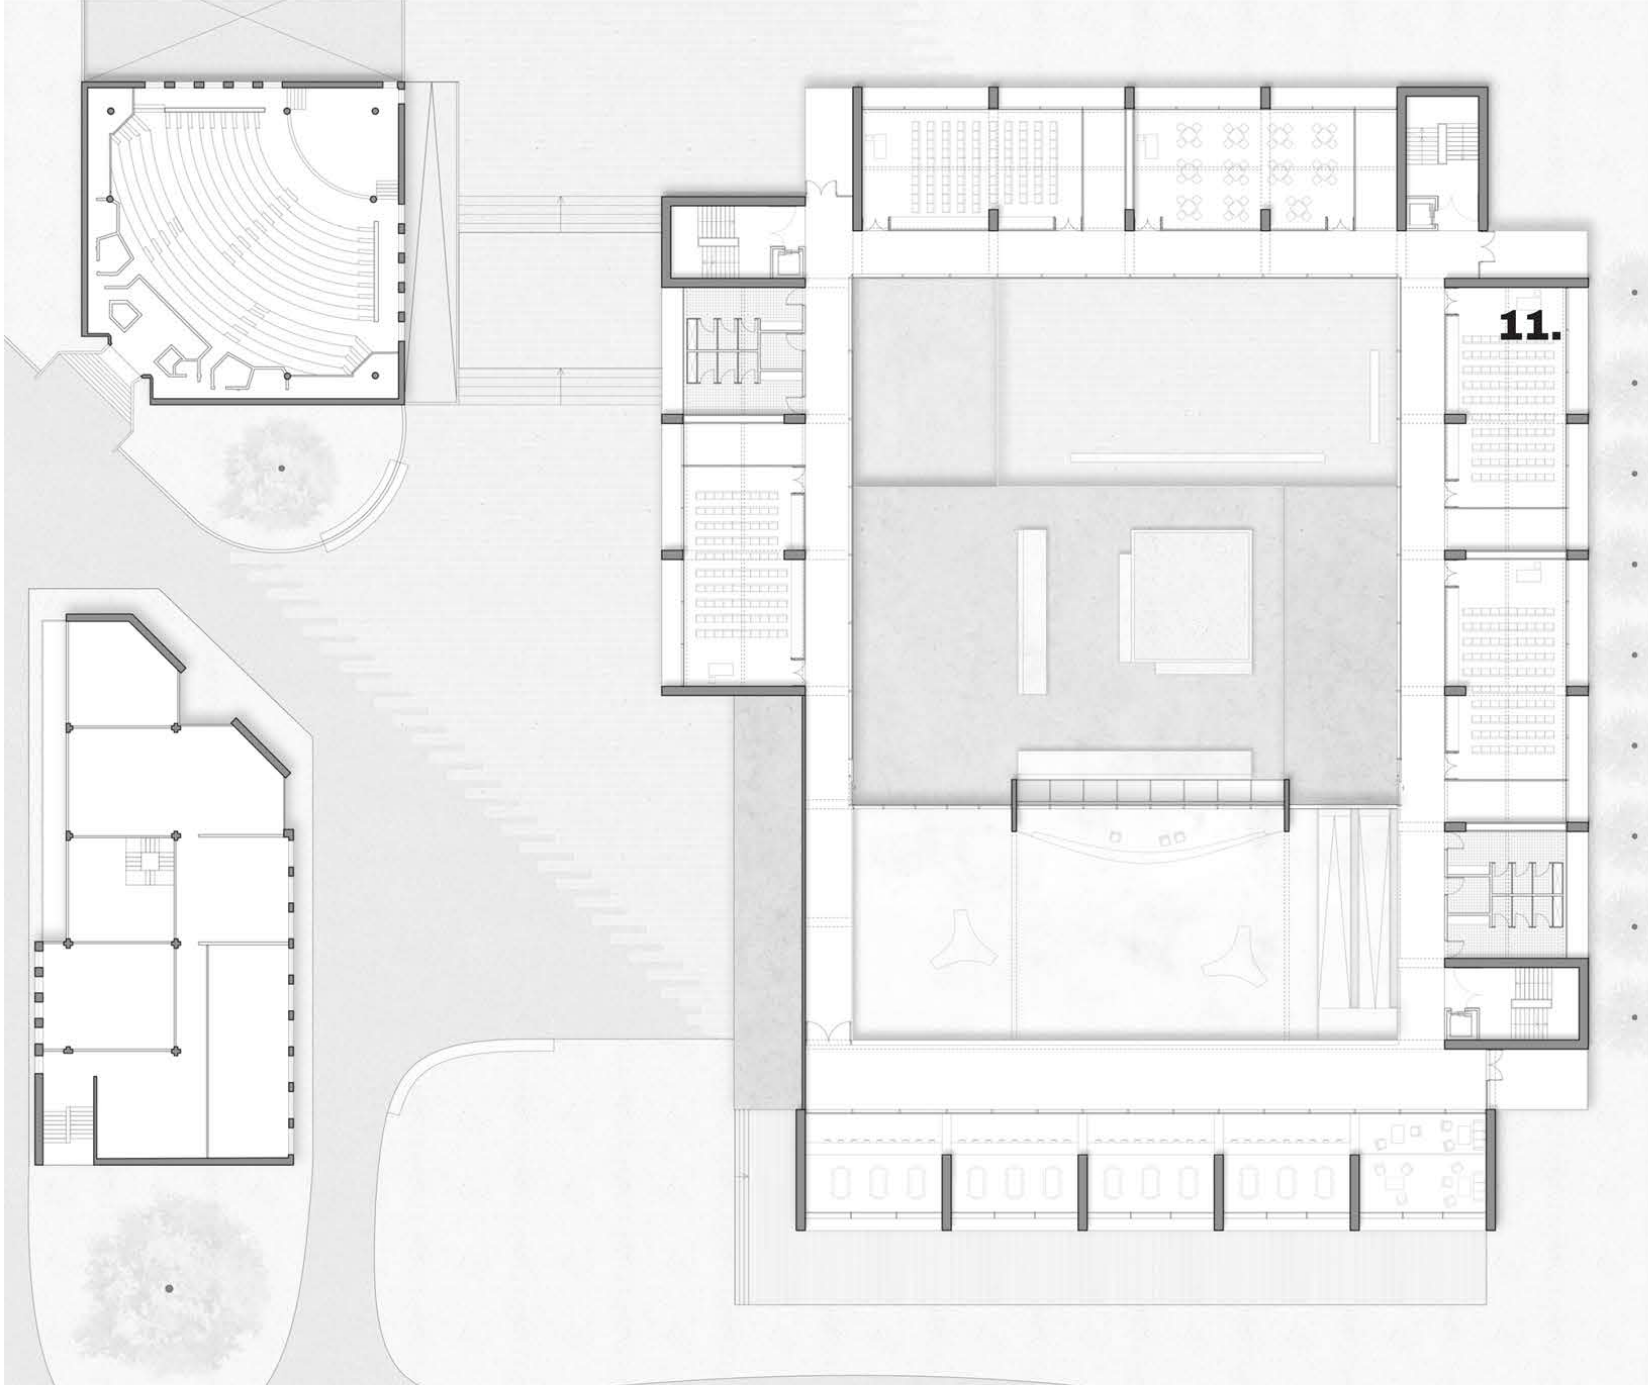

THIRD FLOOR 1 : 500

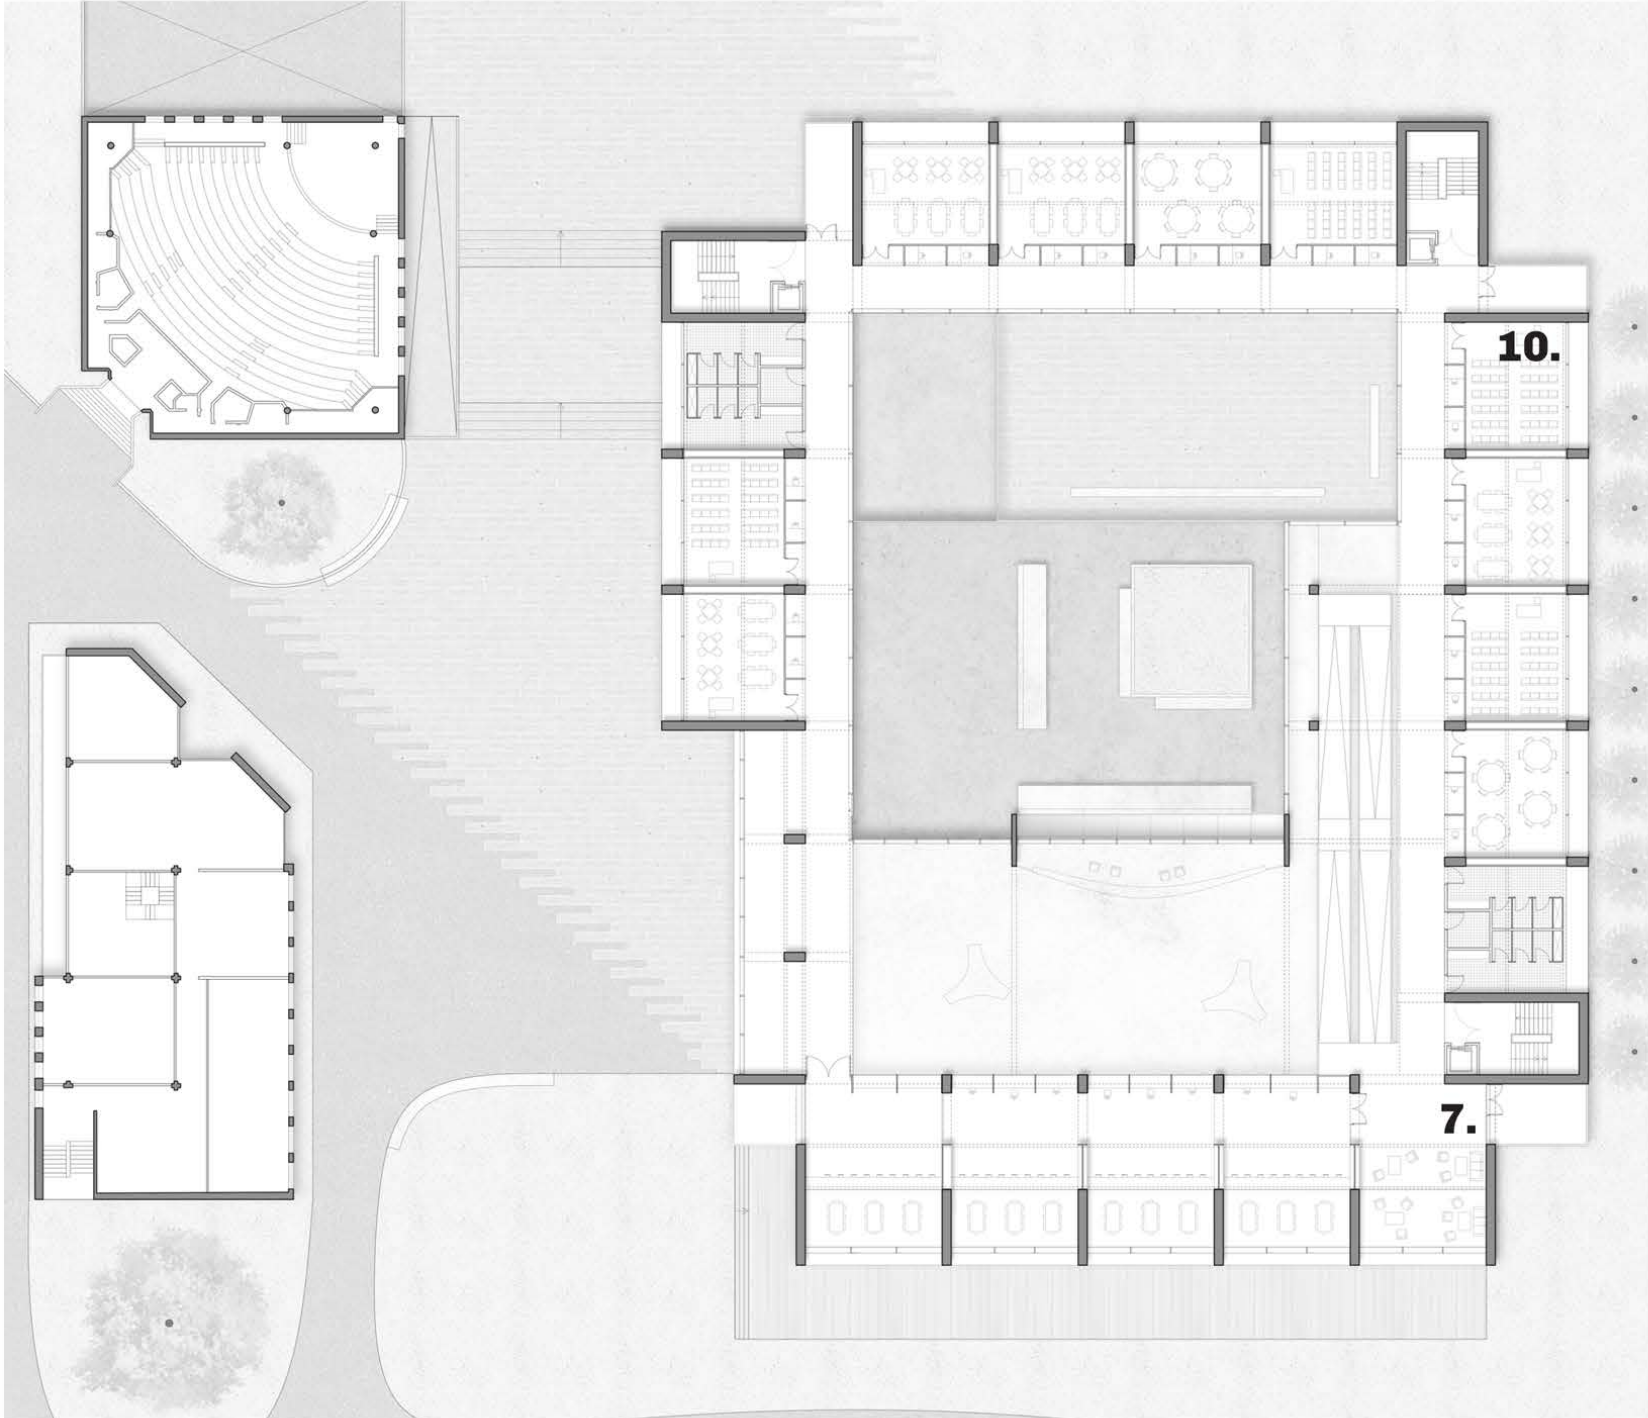

SECOND FLOOR 1 : 500

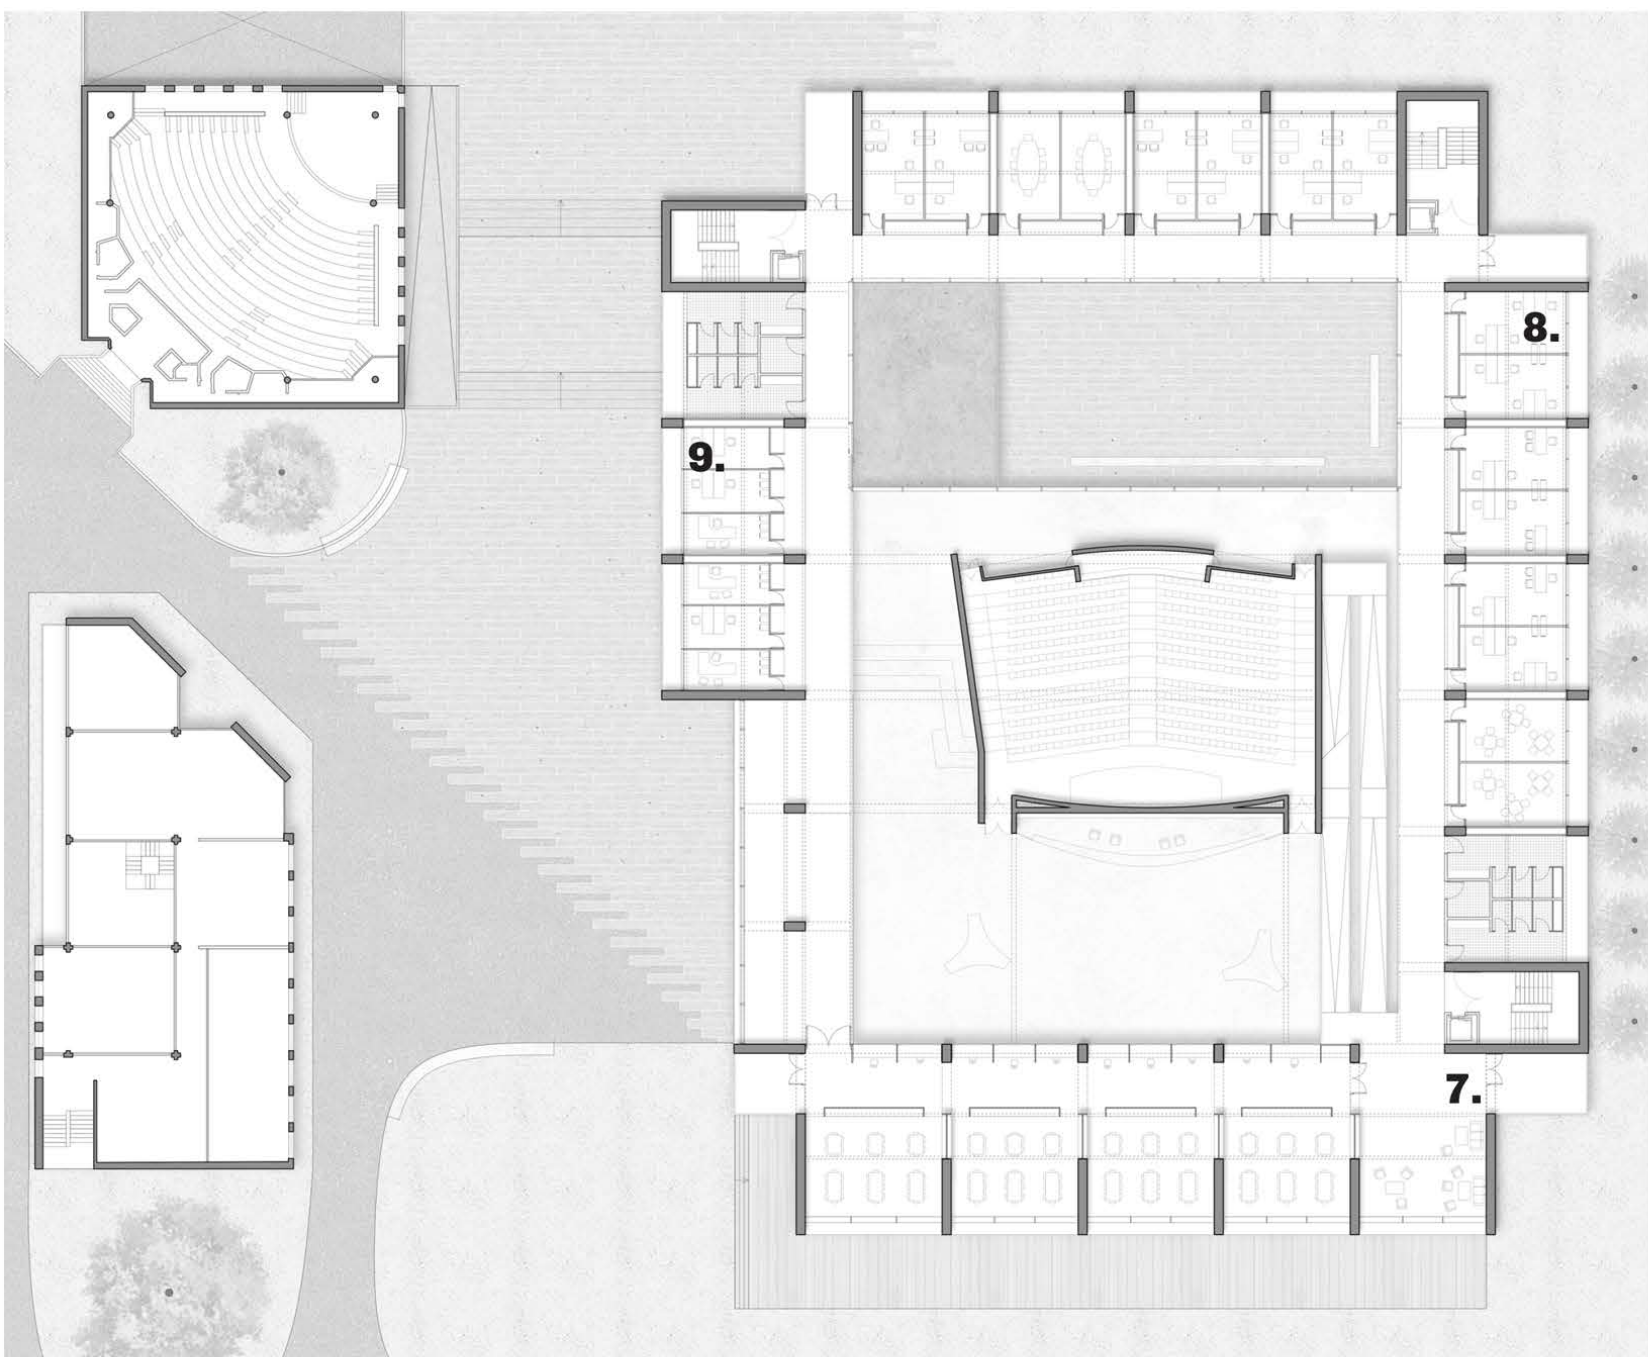

FIRST FLOOR 1 : 500